



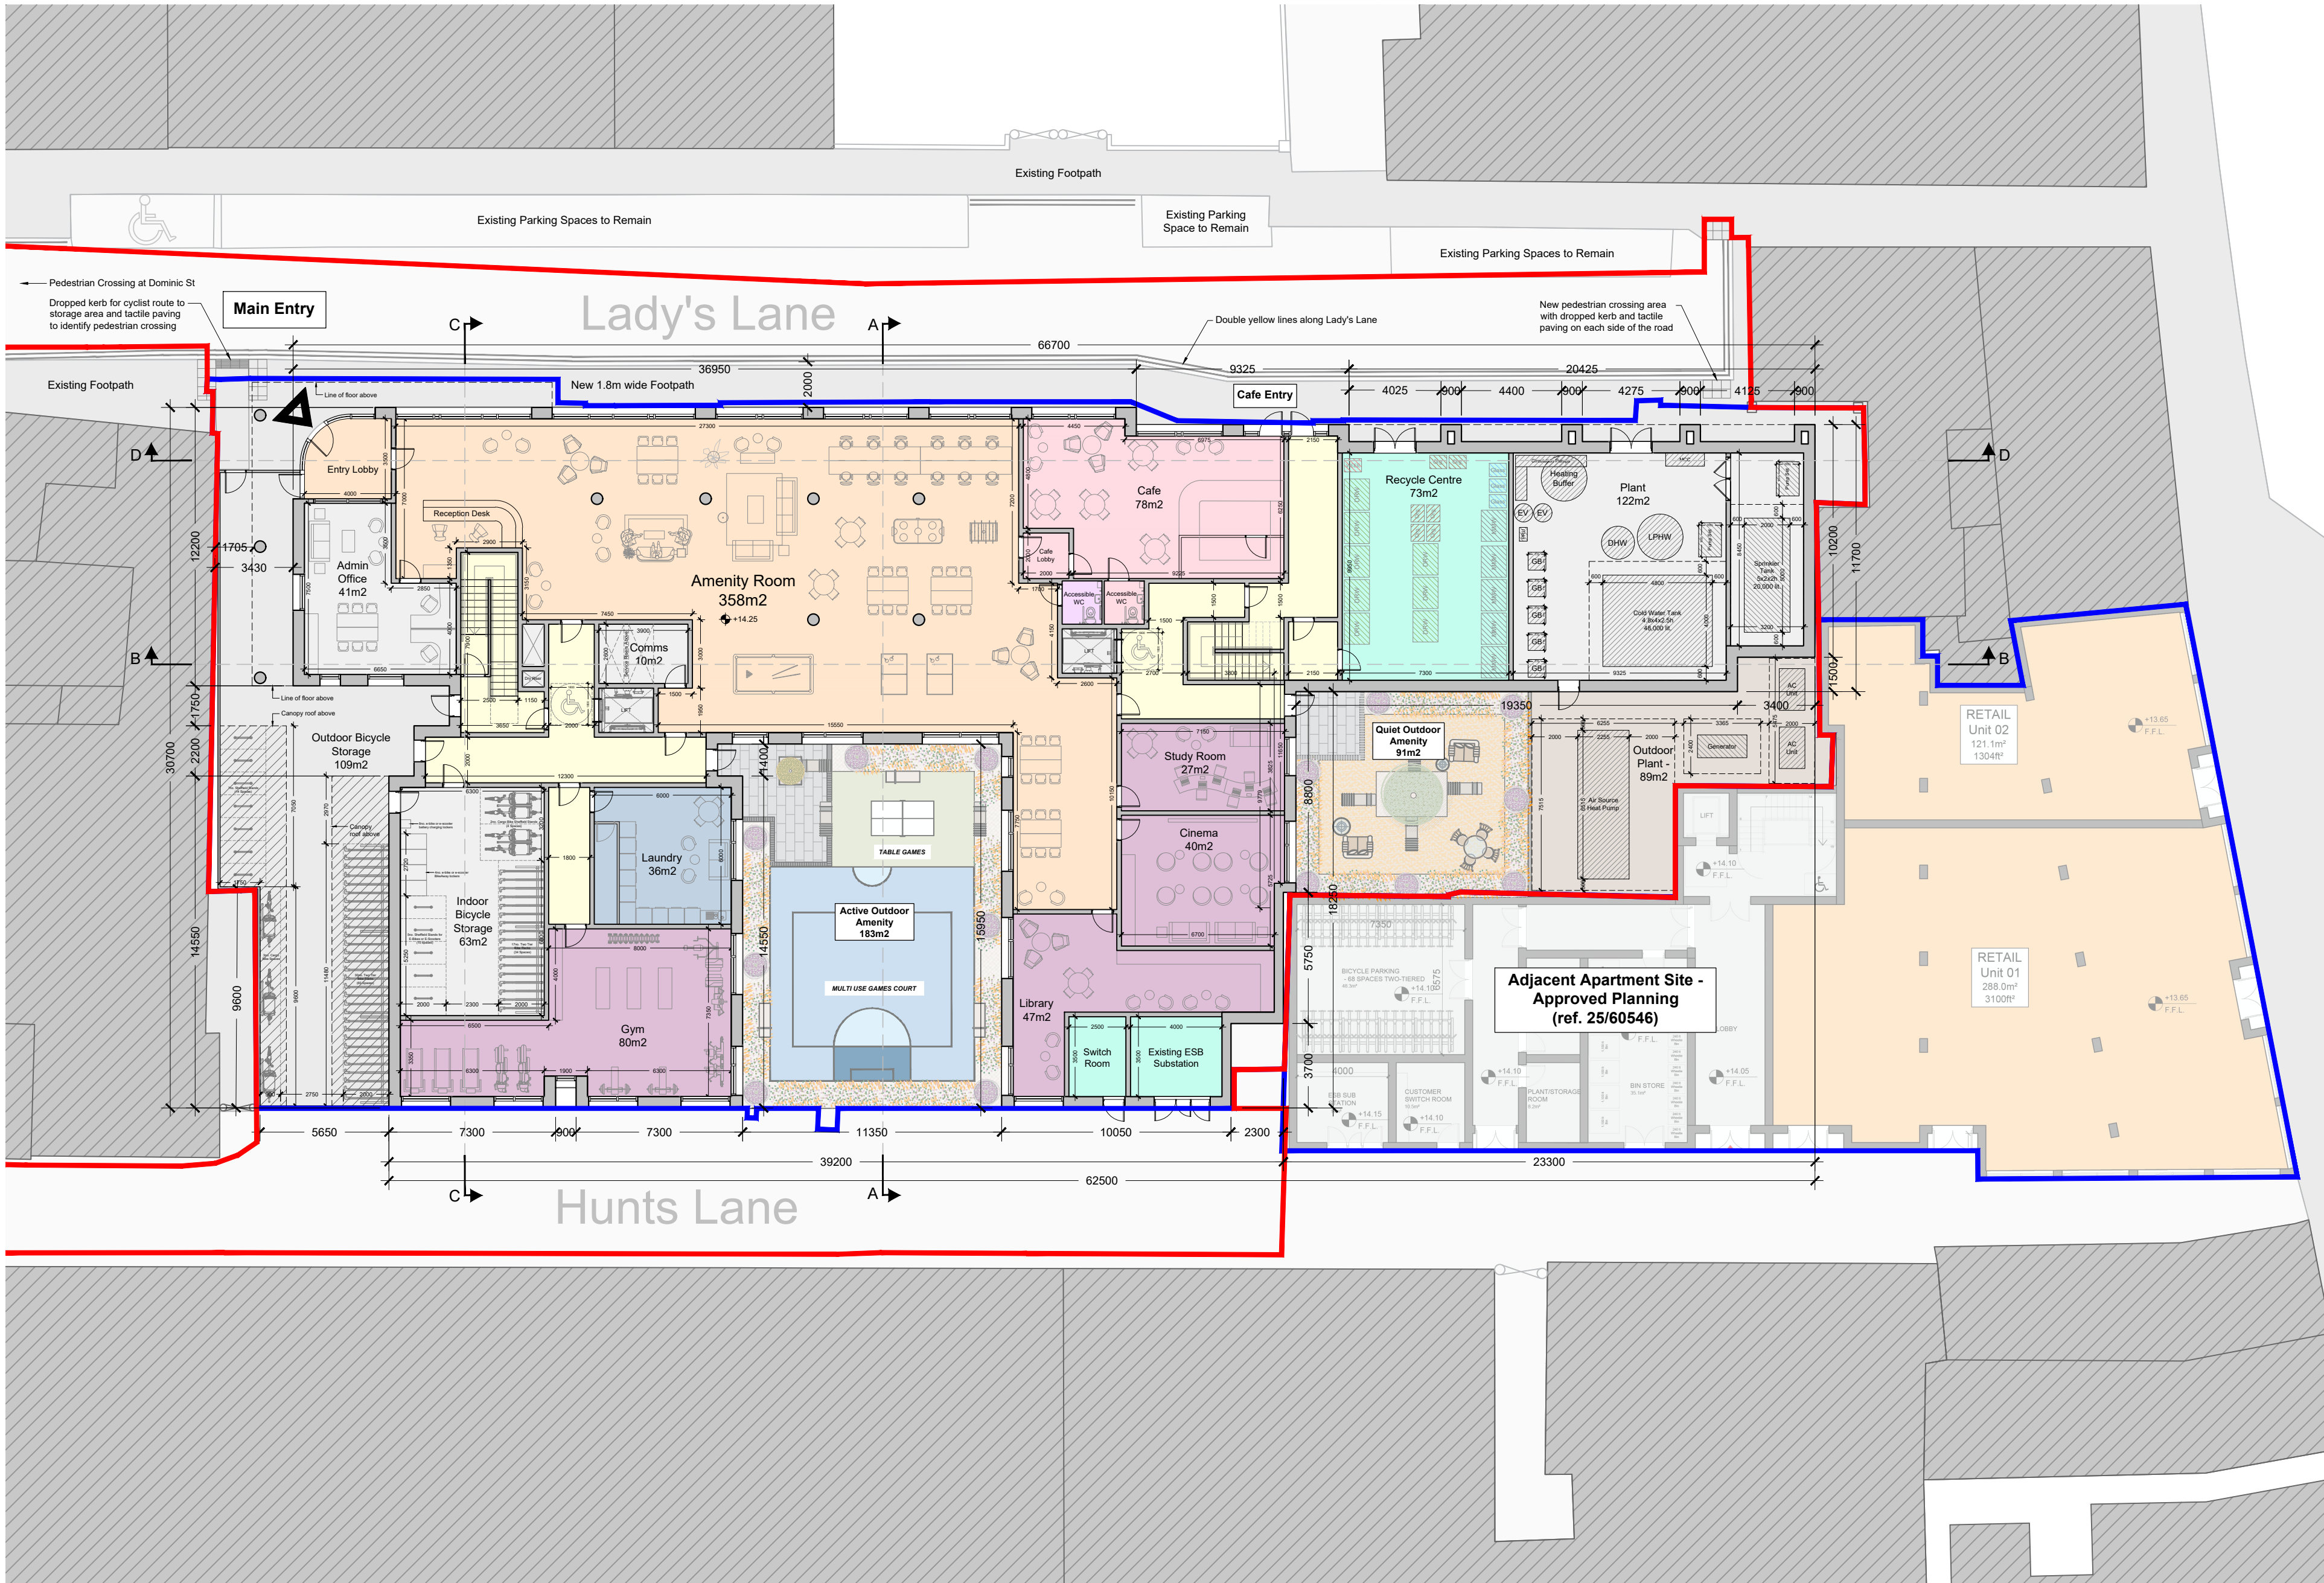

GENERAL NOTES

1. COPYRIGHT RESERVED
2. DO NOT SCALE DRAWING. USE FIGURED DIMENSIONS ONLY.
3. ALL DISCREPANCIES TO BE REPORTED TO ARCHITECT.
4. THE CONTRACTOR IS RESPONSIBLE FOR CHECKING ALL LEVELS AND DIMENSIONS.
5. ALL STRUCTURE TO BE TO STRUCTURAL ENGINEERS DETAILS.
6. ALL MECH & ELEC SERVICES TO SERVICES ENGINEERS DETAILS.
7. ALL PROPRIETARY ITEMS TO BE INSTALLED IN ACCORDANCE WITH MANUFACTURERS INSTRUCTIONS.
8. CONTRACTOR IS RESPONSIBLE FOR THE COORDINATION OF STRUCTURE, FINISHES AND SERVICES.



REV	DATE	DESCRIPTION	BY

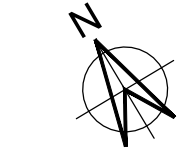

Legend

- Application Boundary
- Applicant Ownership
- Entry Lobby / Main Amenity Area
- Secondary Amenity Spaces
- Laundry Room
- Public Cafe
- Circulation
- Back of House
- Bin Store & ESB

01 Ground Floor Plan
1:200 @ A2

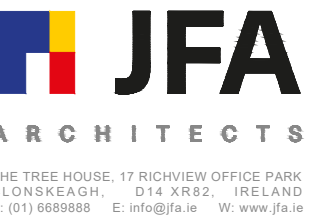 

CLIENT
Lanehunt Ltd

PROJECT
Lady's Lane PBSA
Lady's Lane and Hunts Lane

DRAWING
Ground Floor Plan

SCALE
1:200 @ A2

JOB NO.
2527

DRAWN BY
JK

DATE
July 2026

DRAWING NUMBER
LMK-XX-00-JFA-DR-AR-P2000

DRAWING LOCATION
+125 plan/2027 - lmkx student revision/2026 current drawings

DRAWING STATUS
PLANNING