



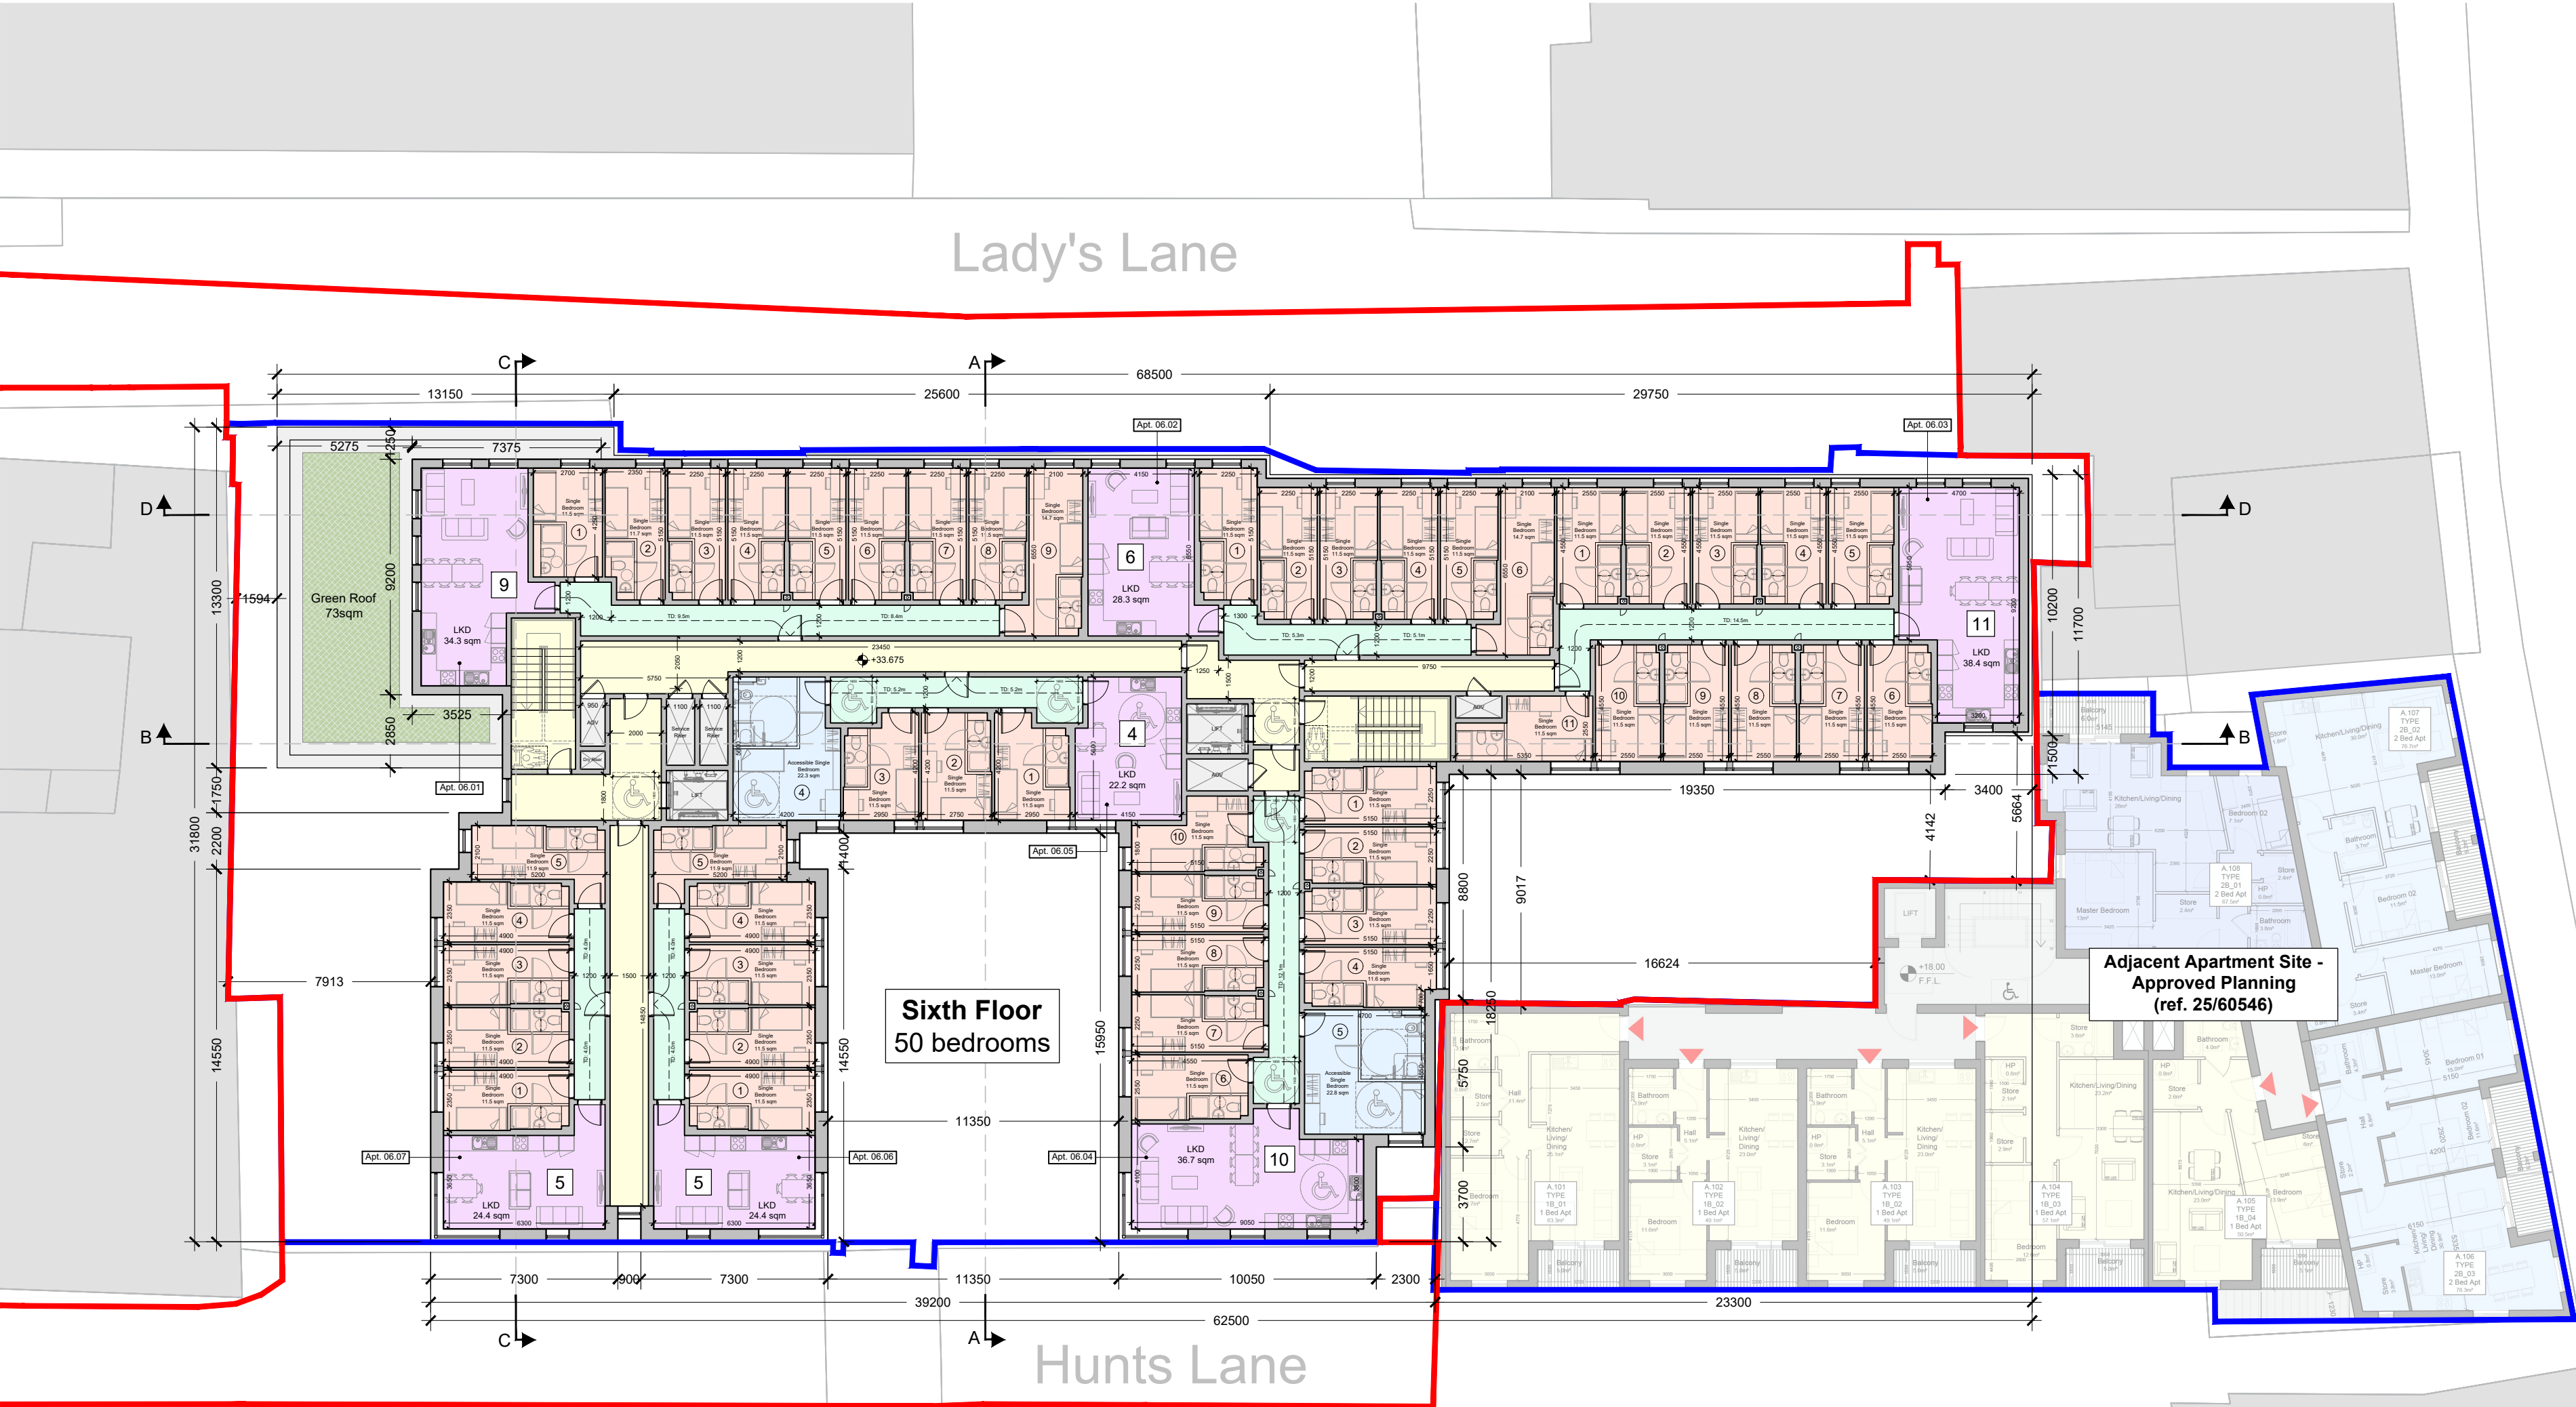

GENERAL NOTES

1. COPYRIGHT RESERVED
2. DO NOT SCALE DRAWING. USE FIGURED DIMENSIONS ONLY.
3. ALL DISCREPANCIES TO BE REPORTED TO ARCHITECT.
4. THE CONTRACTOR IS RESPONSIBLE FOR CHECKING ALL LEVELS AND DIMENSIONS.
5. ALL STRUCTURE TO BE TO STRUCTURAL ENGINEERS DETAILS.
6. ALL MECH & ELEC SERVICES TO SERVICES ENGINEERS DETAILS.
7. ALL PROPRIETARY ITEMS TO BE INSTALLED IN ACCORDANCE WITH MANUFACTURERS INSTRUCTIONS.
8. CONTRACTOR IS RESPONSIBLE FOR THE COORDINATION OF STRUCTURE, FINISHES AND SERVICES.

REV	DATE	DESCRIPTION	BY

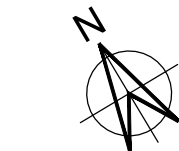

Legend

- Application Boundary
- Applicant Ownership
- Standard Room (11.5sqm - 14.7sqm)
- Accessible Room (22.3sqm - 22.4sqm)
- Living / Kitchen / Dining
- Circulation
- Cluster Corridor
- Services

01 Sixth Floor Plan
1:200 @ A2

Scale 1:200 [m]

JFA
ARCHITECTS

THE TREE HOUSE, 17 RICHVIEW OFFICE PARK
CLONSKEAGH, D14 XR82, IRELAND
T: (01) 6689888 E: info@jfa.ie W: www.jfa.ie

CLIENT
Lanehunt Ltd

PROJECT
Lady's Lane PBSA

DRAWING
Sixth Floor Plan

SCALE 1:200 @ A2 JOB NO. 2527
DRAWN BY JK
DATE July 2026
DRAWING NUMBER LMK-XX-06-JFA-DR-AR-P2002
DRAWING LOCATION

DRAWING STATUS
PLANNING