



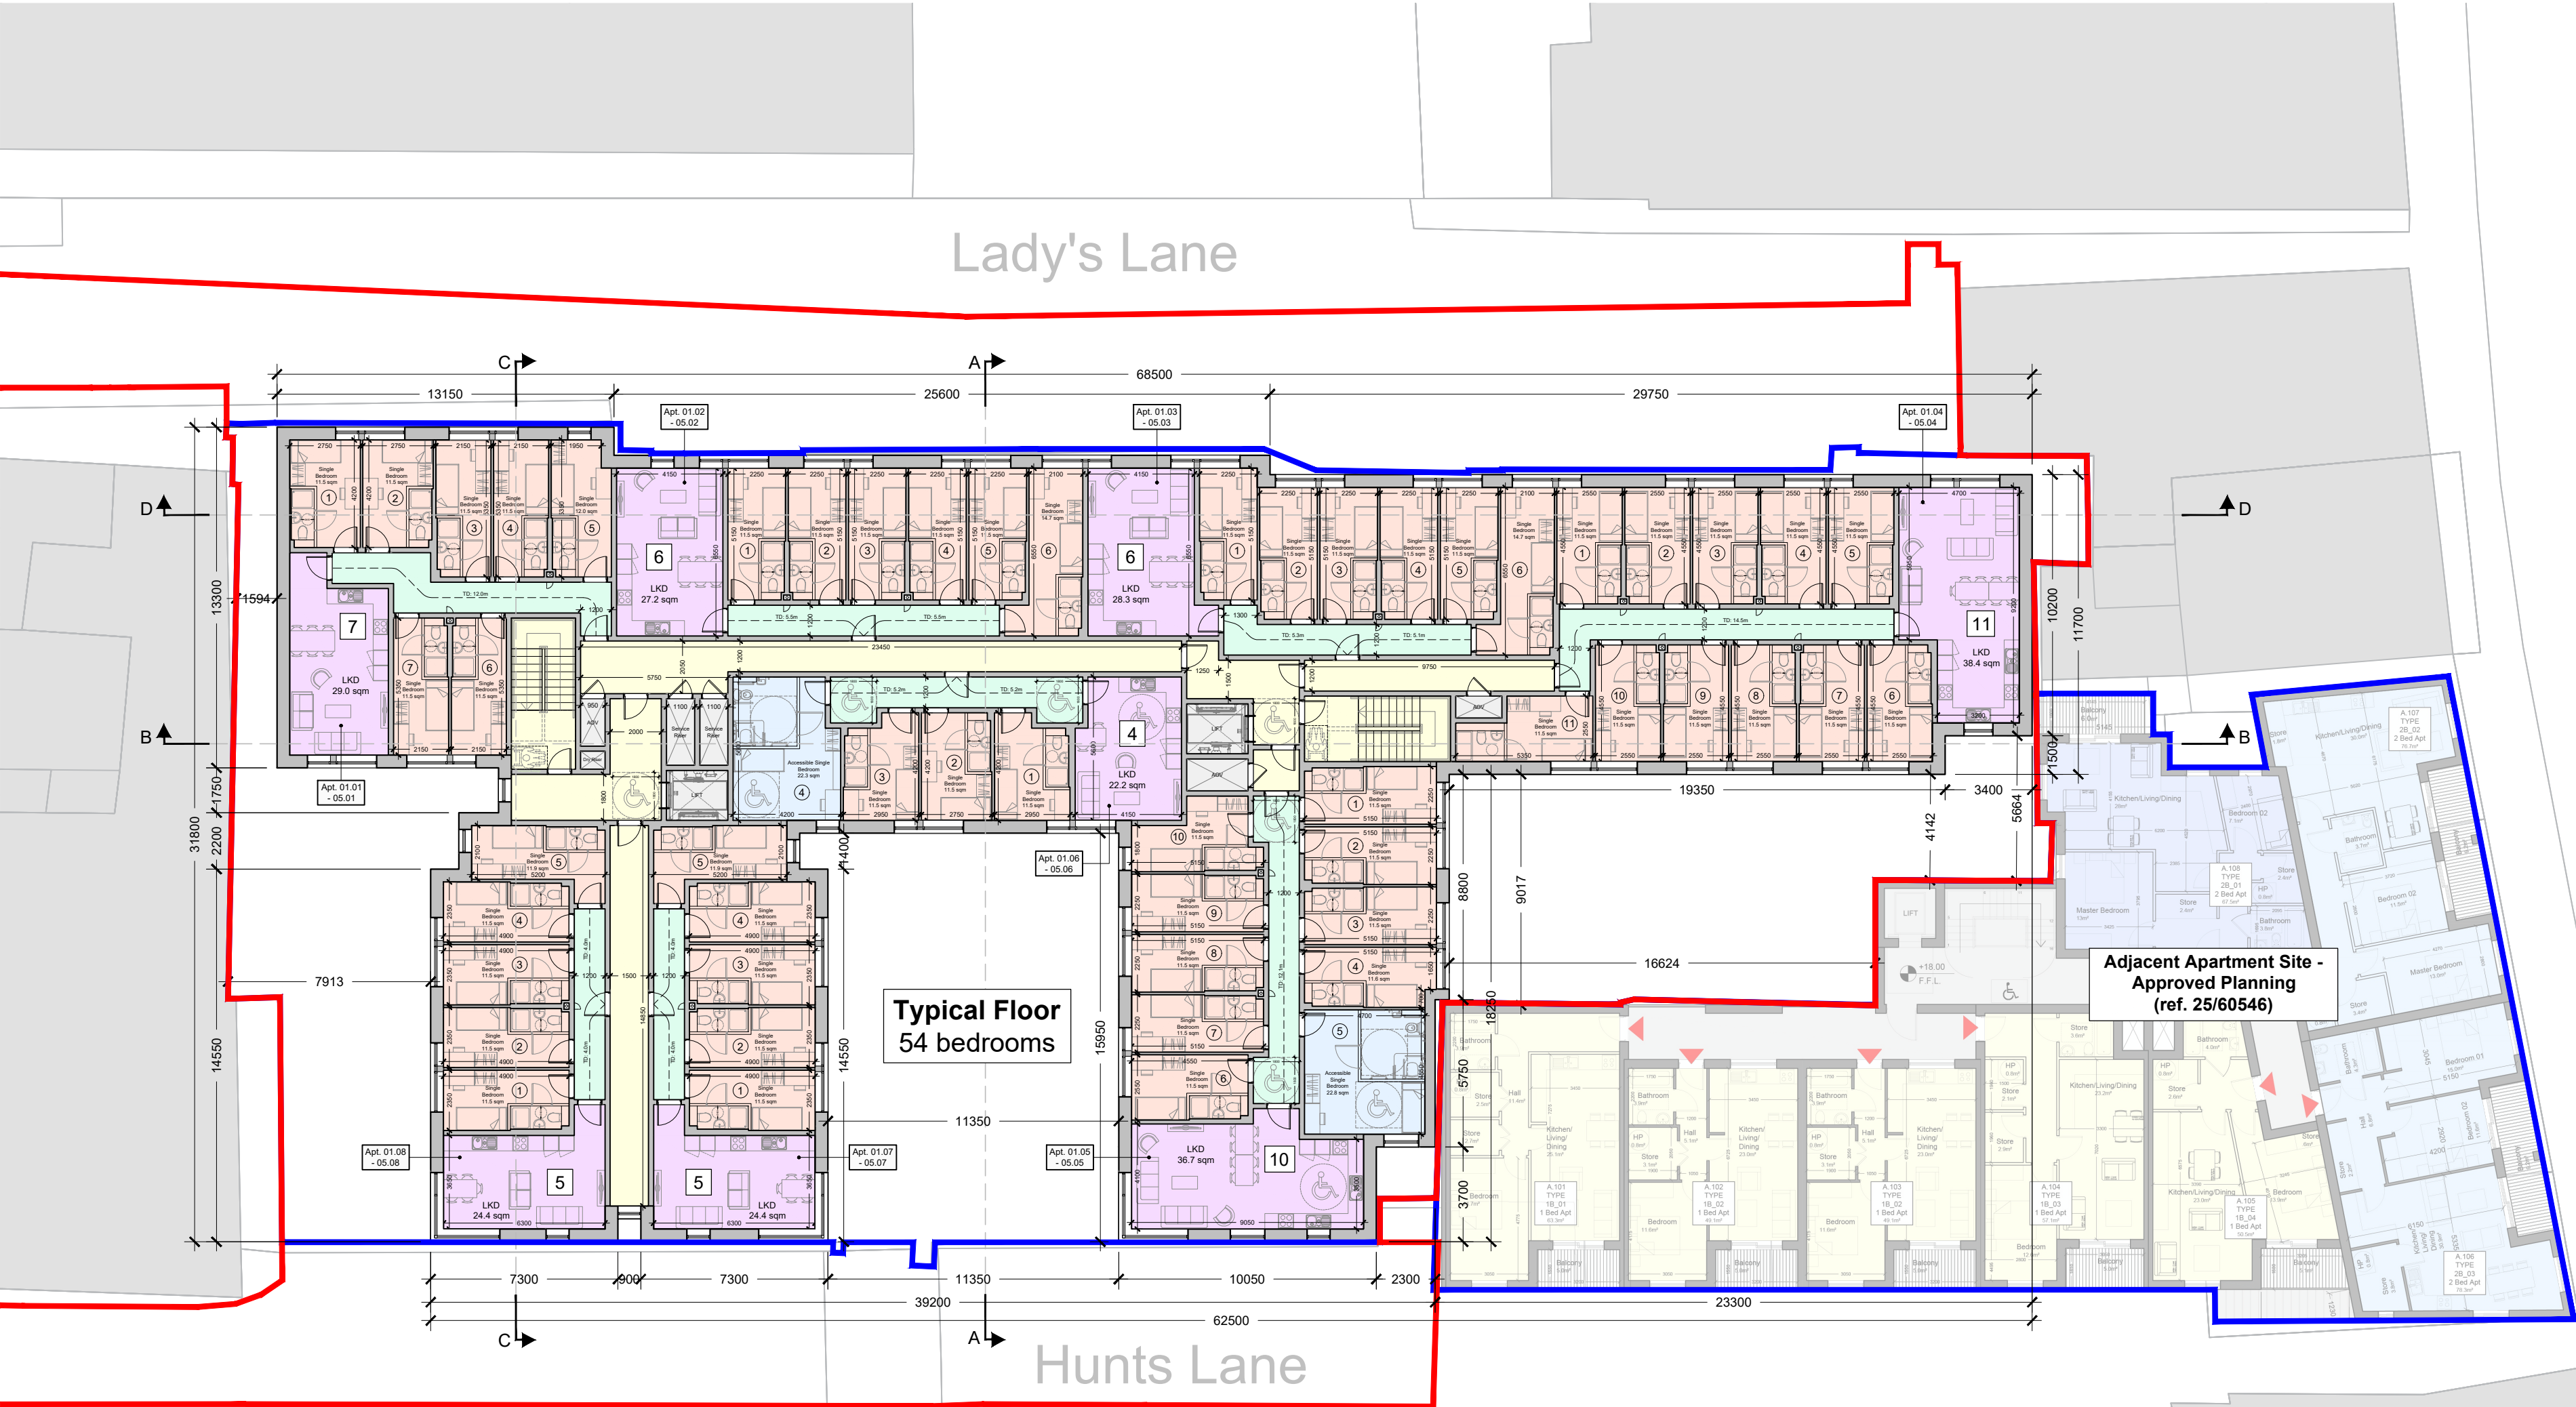

GENERAL NOTES

1. COPYRIGHT RESERVED
2. DO NOT SCALE DRAWING. USE FIGURED DIMENSIONS ONLY.
3. ALL DISCREPANCIES TO BE REPORTED TO ARCHITECT.
4. THE CONTRACTOR IS RESPONSIBLE FOR CHECKING ALL LEVELS AND DIMENSIONS.
5. ALL STRUCTURE TO BE TO STRUCTURAL ENGINEERS DETAILS.
6. ALL MECH & ELEC SERVICES TO SERVICES ENGINEERS DETAILS.
7. ALL PROPRIETARY ITEMS TO BE INSTALLED IN ACCORDANCE WITH MANUFACTURERS INSTRUCTIONS.
8. CONTRACTOR IS RESPONSIBLE FOR THE COORDINATION OF STRUCTURE, FINISHES AND SERVICES.

REV	DATE	DESCRIPTION	BY

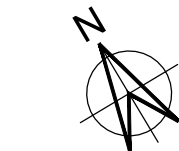


Legend

- Application Boundary
- Applicant Ownership
- Standard Room (11.5sqm - 14.7sqm)
- Accessible Room (22.3sqm - 22.4sqm)
- Living / Kitchen / Dining
- Circulation
- Cluster Corridor
- Services

Typical Floor
54 bedrooms

Adjacent Apartment Site -
Approved Planning
(ref. 25/60546)

01 Typical Floor Plan
1:200 @ A2

 

JFA
ARCHITECTS

THE TREE HOUSE, 17 RICHVIEW OFFICE PARK
CLONSKEAGH, D14 XR82, IRELAND
T: (01) 6689888 E: info@jfa.ie W: www.jfa.ie

CLIENT	Lanehunt Ltd
PROJECT	Lady's Lane PBSA Lady's Lane and Hunts Lane
DRAWING	Typical Floor Plan 01-05 Floor
SCALE	1:200 @ A2
DRAWN BY	JK
DATE	July 2026
DRAWING NUMBER	LMK-XX-ZZ-JFA-DR-AR-P2001
DRAWING LOCATION	W:\25 plan\2021 - lmk-xx-zz-jfa-dr-ar-p2001.dwg
DRAWING STATUS	PLANNING