


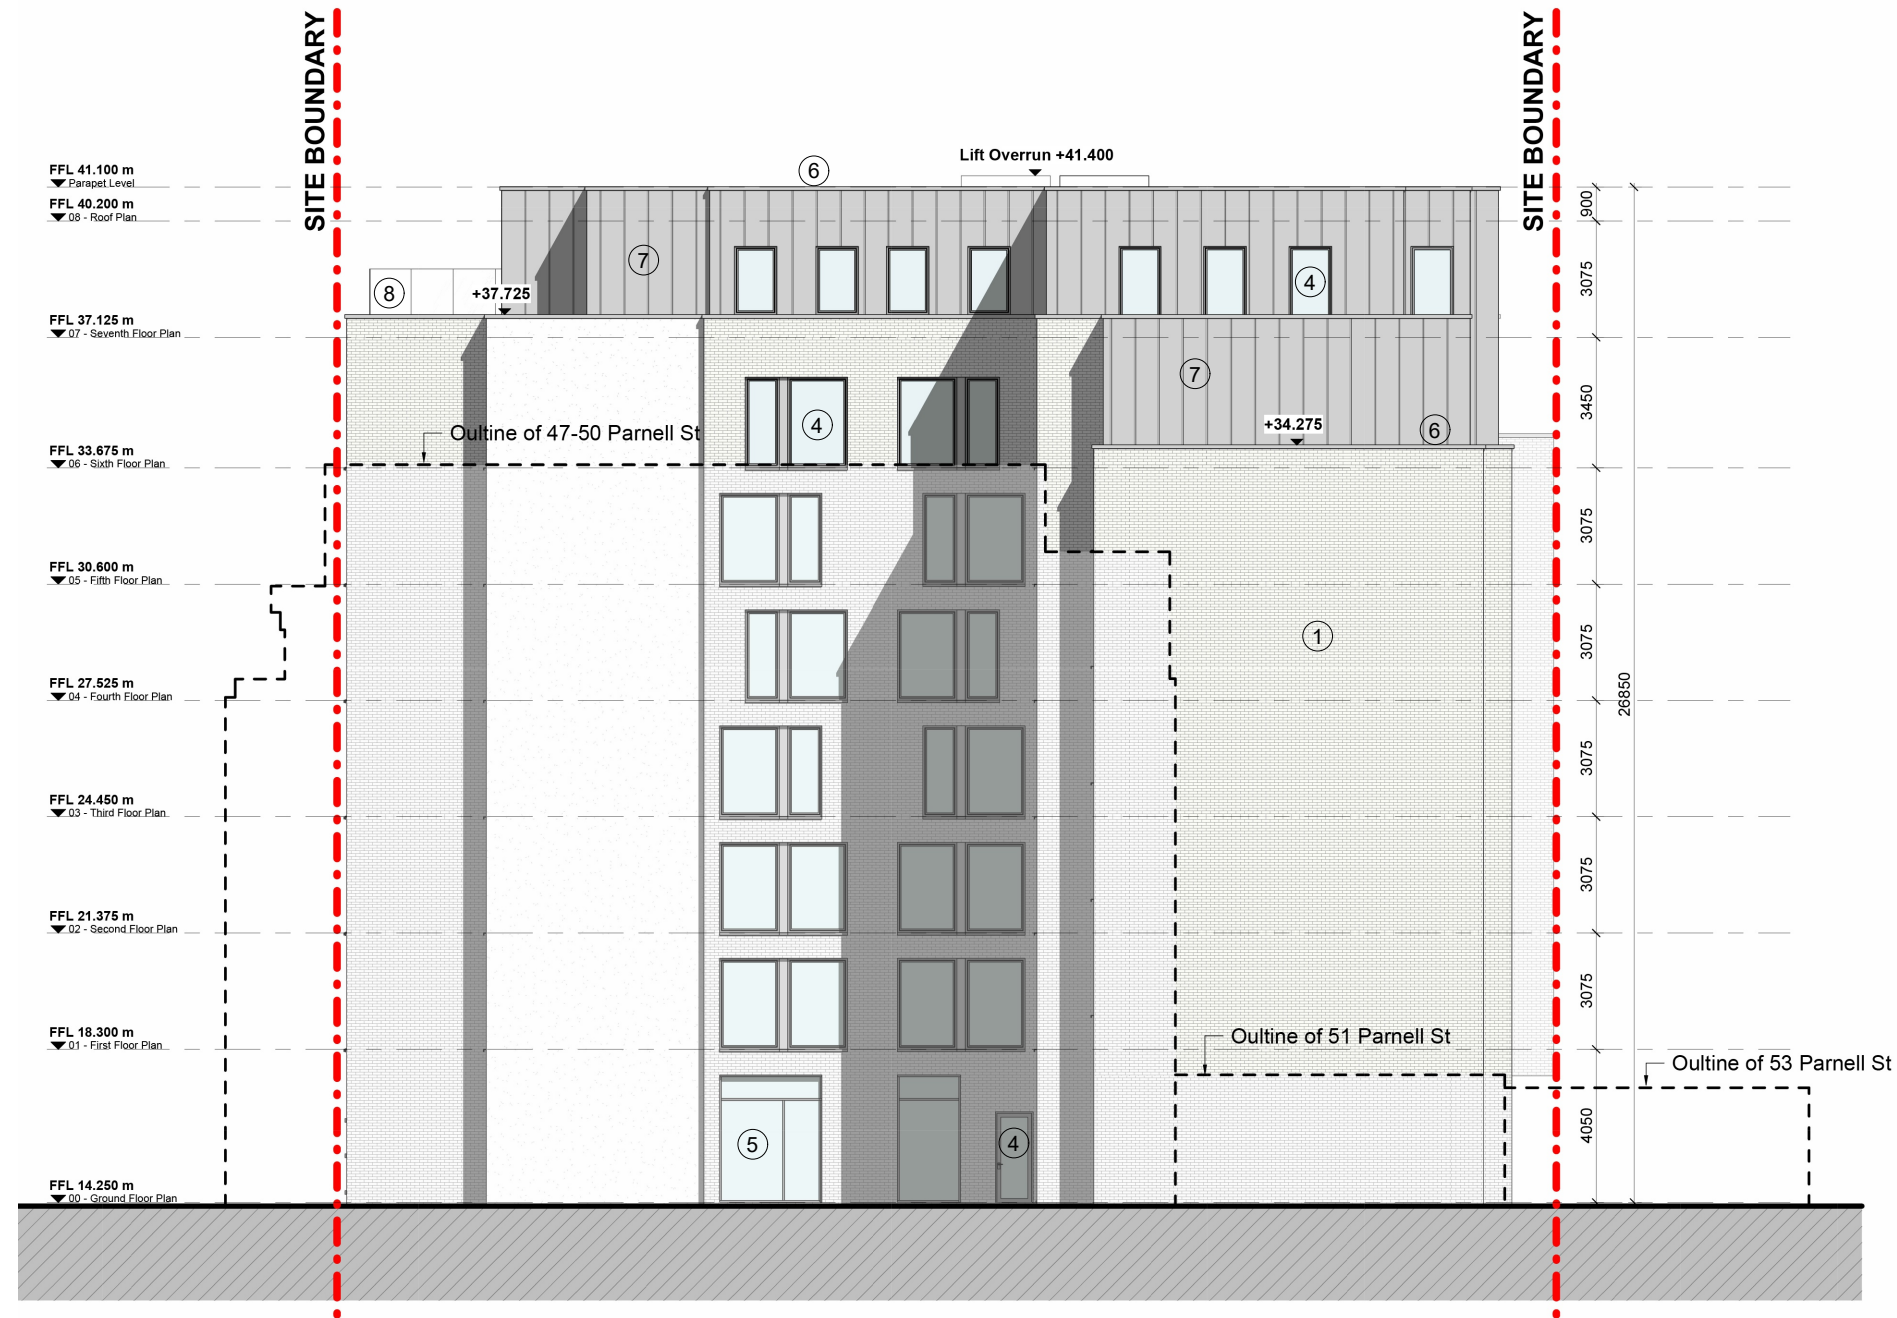

01 Southwest Elevation - Hunts Lane
1:200 @ A2




02 Southeast Elevation
1:200 @ A2


GENERAL NOTES			
1. COPYRIGHT RESERVED			
2. DO NOT SCALE DRAWING. USE FIGURED DIMENSIONS ONLY.			
3. ALL DISCREPANCIES TO BE REPORTED TO ARCHITECT.			
4. THE CONTRACTOR IS RESPONSIBLE FOR CHECKING ALL LEVELS AND DIMENSIONS.			
5. ALL STRUCTURE TO BE TO STRUCTURAL ENGINEERS DETAILS.			
6. ALL MECH & ELEC SERVICES TO SERVICES ENGINEERS DETAILS.			
7. ALL PROPRIETARY ITEMS TO BE INSTALLED IN ACCORDANCE WITH MANUFACTURERS INSTRUCTIONS.			
8. CONTRACTOR IS RESPONSIBLE FOR THE COORDINATION OF STRUCTURE, FINISHES AND SERVICES.			
REV	DATE	DESCRIPTION	BY

Material Legend

1. Selected white brick finish
2. White brick detail panel
3. Selected spandrel panel
4. Double glazed windows / doors with frames to selected colour
5. Selected light weight aluminium curtain wall system
6. Limestone capping to parapets
7. Standing seam profiled metal cladding or similar
8. Glass guardrail system at rooftop amenity areas
9. ESB / Plant / Service doors to selected colour
10. Bicycle Shelter

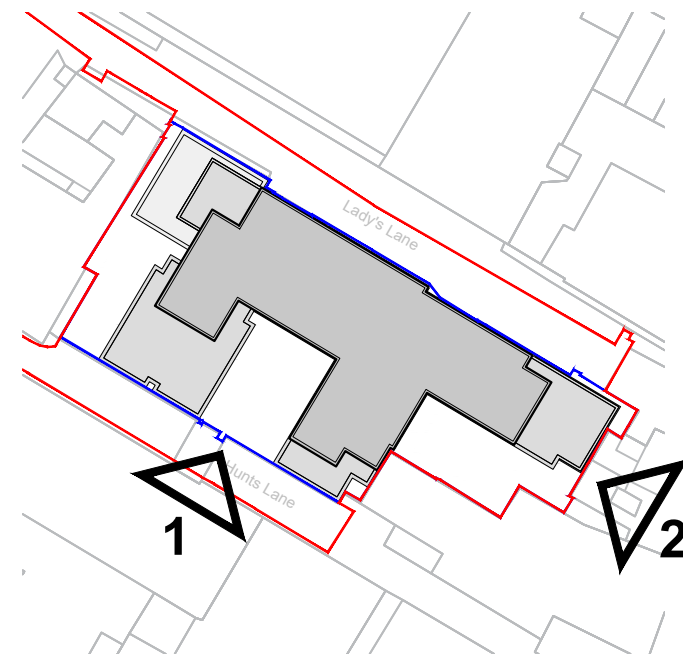

Key Plan

 

THE TREE HOUSE, 17 RICHVIEW OFFICE PARK
CLONSKEAGH, D14 XR82, IRELAND
T: (01) 6689888 E: info@jfa.ie W: www.jfa.ie

CLIENT
Lanehunt Ltd

PROJECT
Lady's Lane PBSA

DRAWING
Elevations
Southwest & Southeast

SCALE
1:200 @ A2

DATE
July 2026

DRAWING NUMBER
LMK-XX-ZZ-JFA-DR-AR-P4001

DRAWING LOCATION
125 place 2017 - Ireland student residential current drawings

DRAWING STATUS
PLANNING