


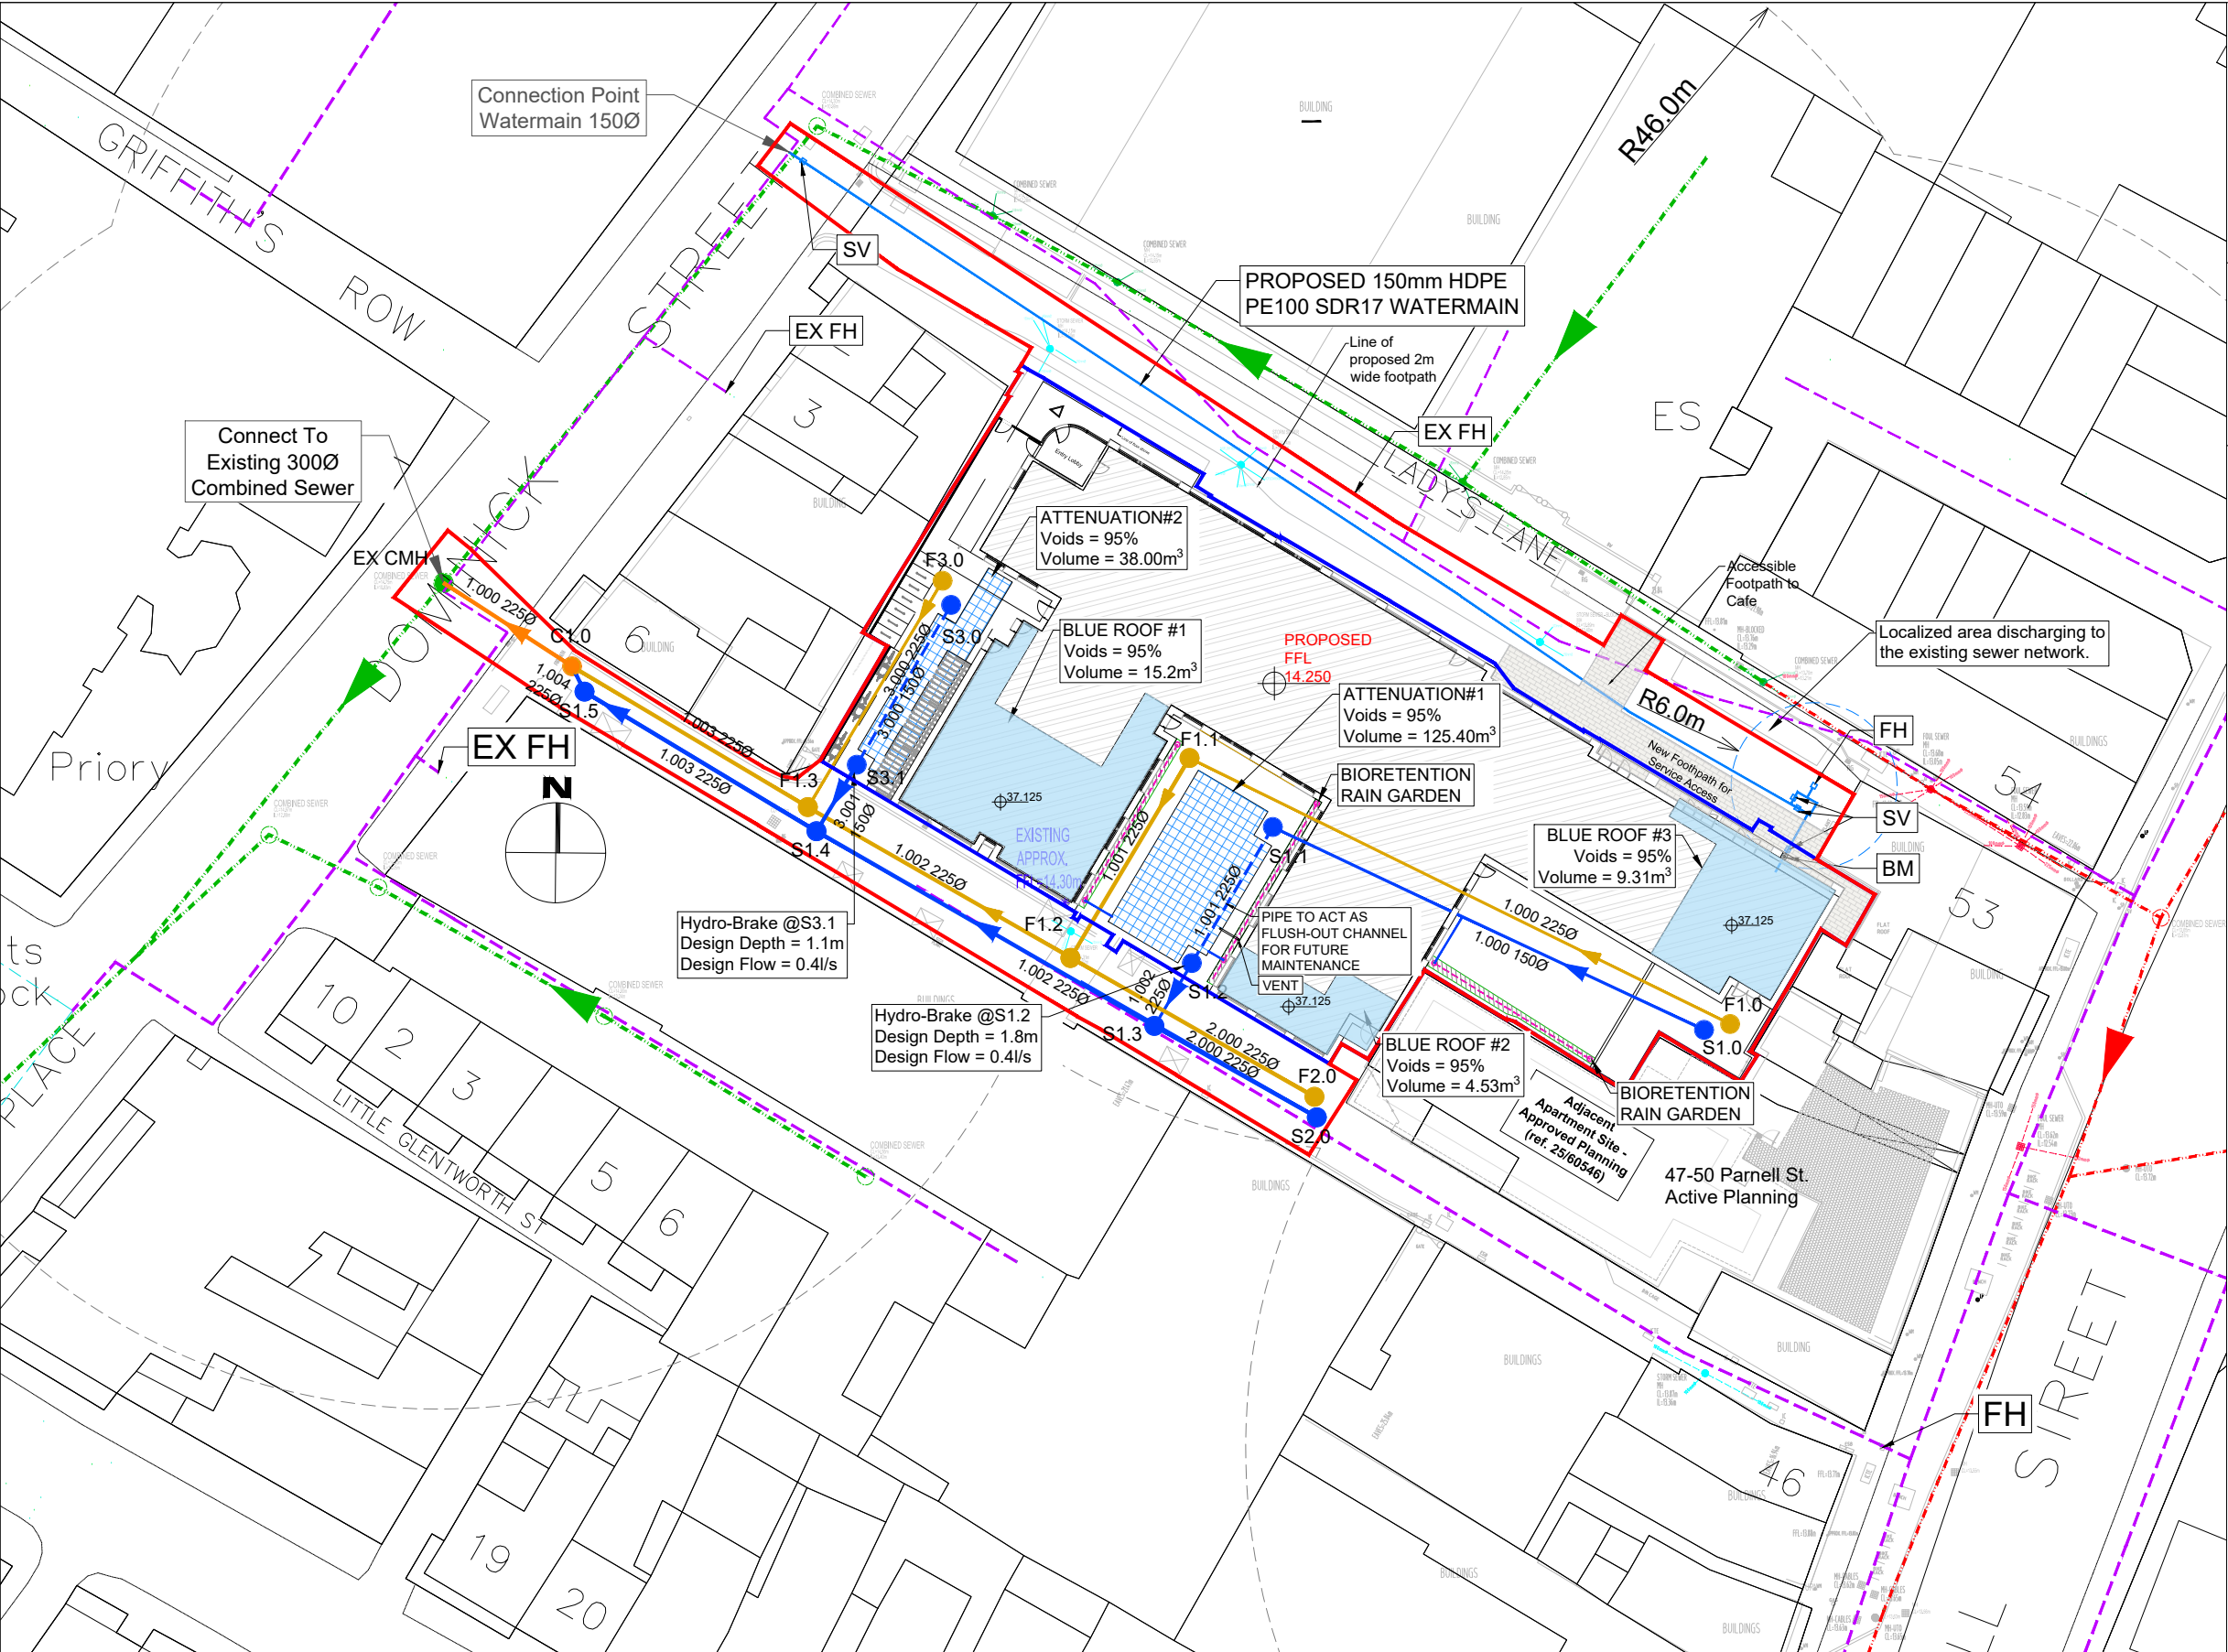

NOTES

DO NOT SCALE FROM THIS DRAWING. USE FIGURED DIMENSIONS IN ALL CASES. VERIFY DIMENSIONS ON SITE AND REPORT ANY DISCREPANCIES TO BDB CONSULTING LTD. THIS DRAWING TO BE READ IN CONJUNCTION WITH THE RELEVANT SPECIFICATION AND ARCHITECTS DRAWINGS. THIS DRAWING IS COPYRIGHT© AND MAY ONLY BE REPRODUCED WITH BDB CONSULTING LTD. PERMISSION.

REV.	DESCRIPTION	DATE

- Legend:**
- PLANNING BOUNDARY
 - S1.0 PROPOSED STORM SEWER
 - F1.0 PROPOSED FOUL SEWER
 - C1.0 PROPOSED COMBINED SEWER
 - EXISTING COMBINED SEWER
 - EXISTING FOUL SEWER
 - EXISTING STORM SEWER
 - BIODIVERSITY RAIN GARDENS WITH FILTER DRAIN AND AJs
 - ATTENUATION TANK
 - BLUE ROOF
 - EXISTING ROAD GULLY
 - REFER TO STD-W-05 FOR DETAILS
 - AIR VALVE
 - SLUICE VALVE
 - EXISTING FIRE HYDRANT
 - PROPOSED 1500 WATERMAIN
 - EXISTING 1500 WATERMAIN
 - PROPOSED WATER SERVICE CONNECTION

NOTE:

WASTE & WATER INFRASTRUCTURE TO UISCE ÉIREANN STANDARD DETAILS AND CODES OF PRACTICE.

ALL EXISTING CONNECTIONS TO FOUL OR STORM THAT MAY BE AFFECTED ARE TO BE DIVERTED TO THE PROPOSED SEWER NETWORK.

INCORPORATE A HIGH-LEVEL OVERFLOW WITHIN THE FLOW RESTRICTION MANHOLE TO PREVENT UPSTREAM FLOODING DURING EXCEEDANCE OF CAPACITY OR BLOCKAGE CONDITIONS.

ISSUE REGISTER

REV	DATE	BY	REVISION DESCRIPTION
-	-	-	-

NOTES

DO NOT SCALE FROM THIS DRAWING. USE FIGURED DIMENSIONS IN ALL CASES. VERIFY DIMENSIONS ON SITE AND REPORT ANY DISCREPANCIES TO BDB CONSULTING LTD. THIS DRAWING TO BE READ IN CONJUNCTION WITH THE RELEVANT SPECIFICATION AND ARCHITECTS DRAWINGS. THIS DRAWING IS COPYRIGHT © AND MAY ONLY BE REPRODUCED WITH BDB CONSULTING LTD. PERMISSION.

DRAWING
Drainage & Water Main Networks Connections

CLIENT Ladys Lane PBSA		JOB Limerick Student Residence	
DRN	MB	CHECKED	CG
DATE	15-06-2026	SCALE	1:500 @ A3
Job No.	Drawing No.	Rev.	
26-008	26008-BDB-SW-XX-DR-CE-0001	PL0	



BDB Consulting

30 O'Connell St.,
Limerick,
Co. Limerick

Ph: 061 - 468860
info@bdb.ie
www.bdb.ie