


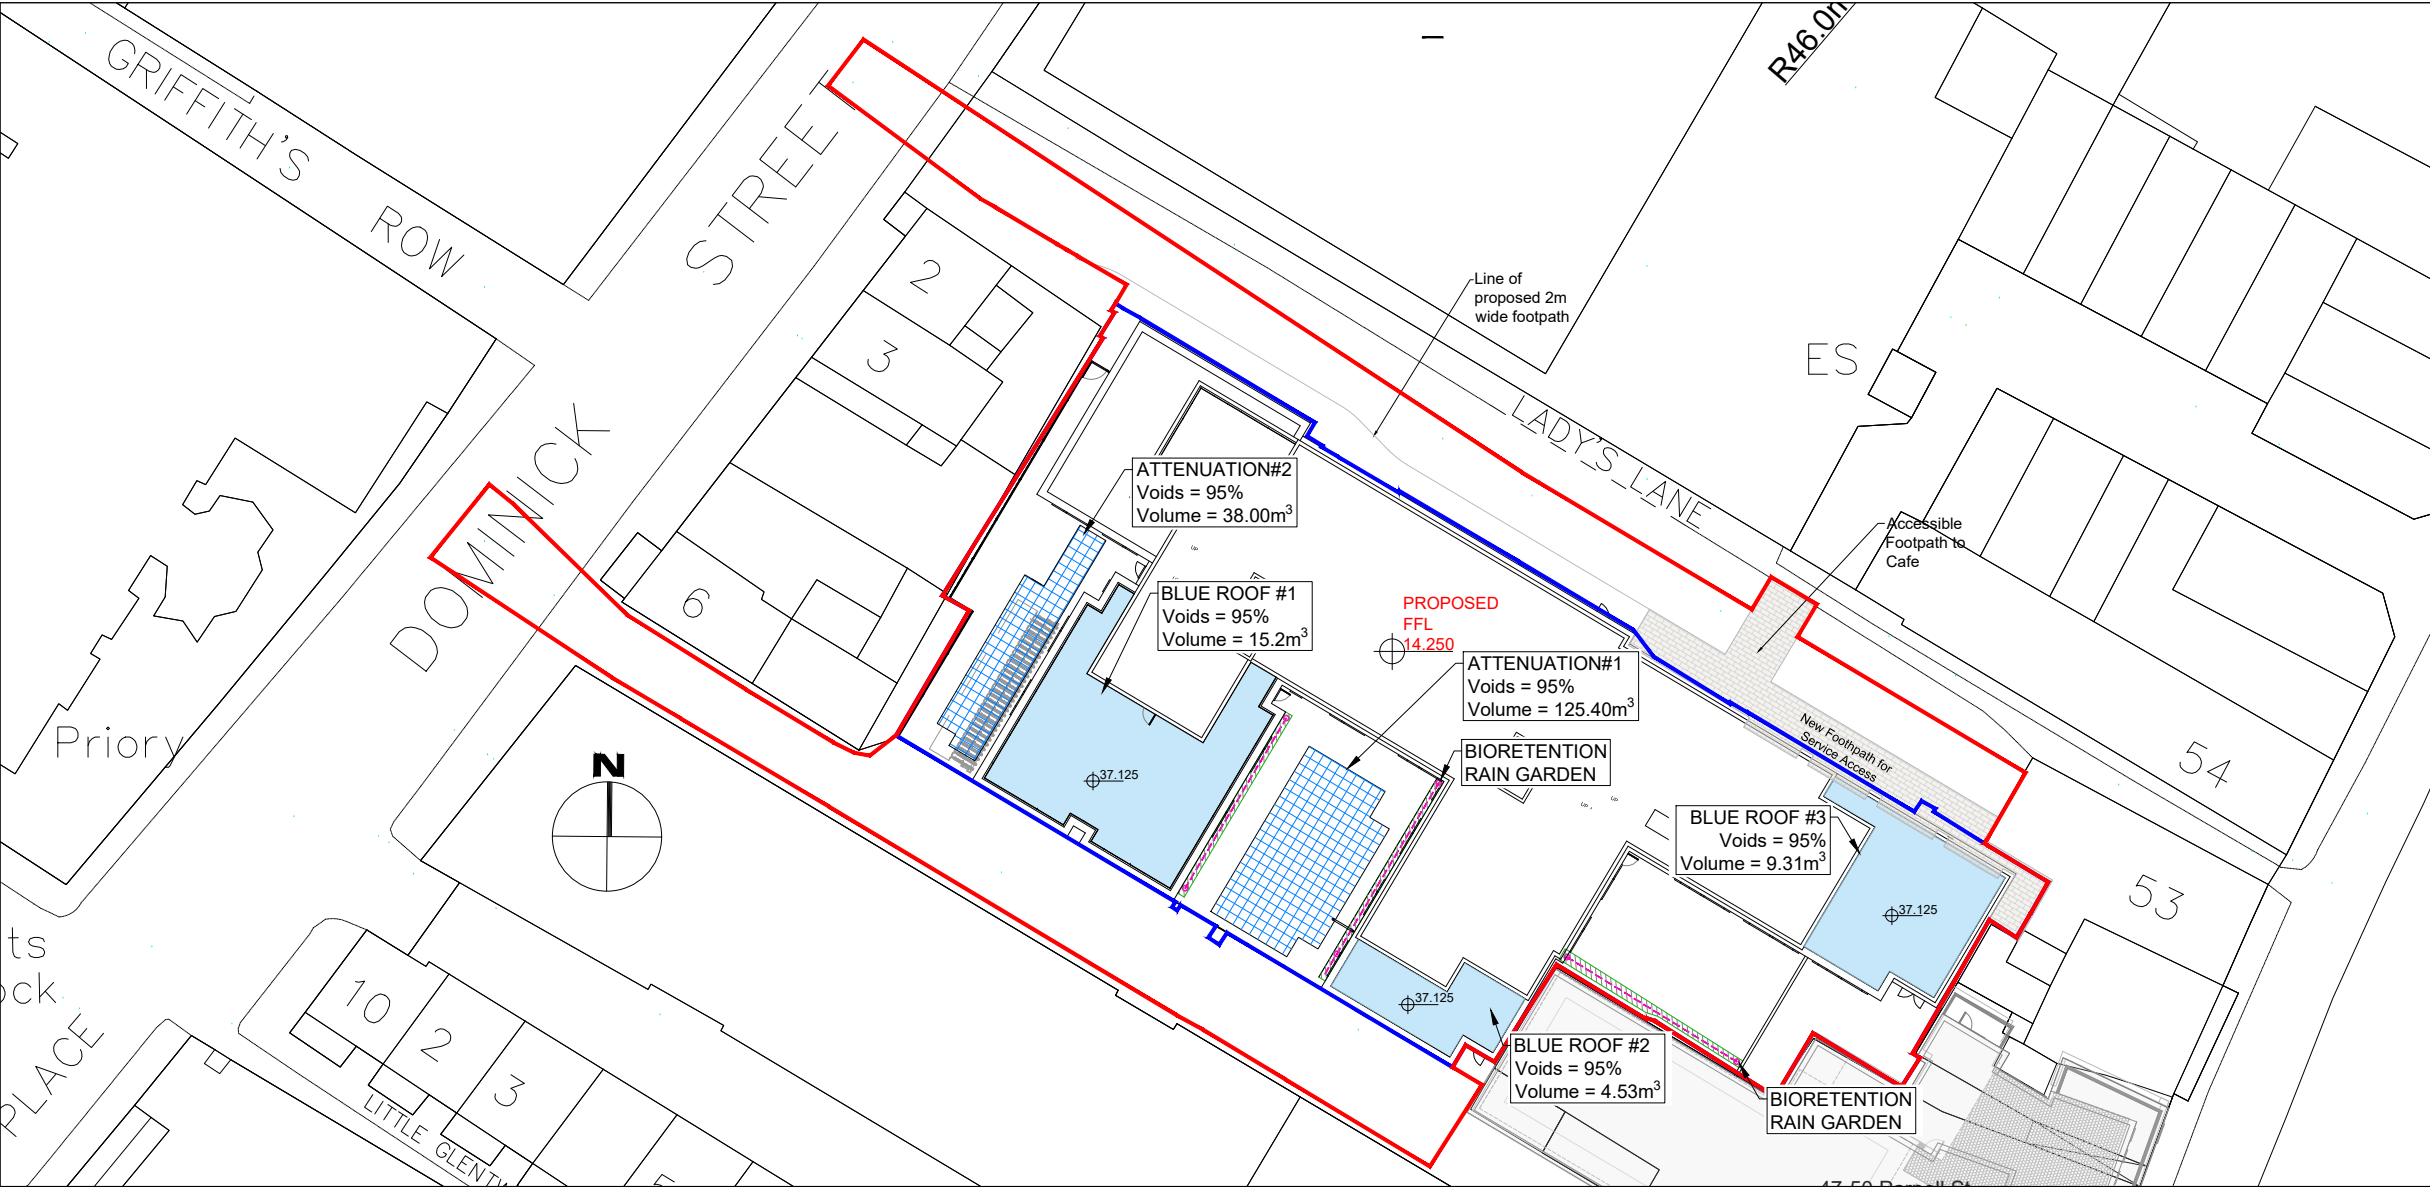


NOTES


DO NOT SCALE FROM THIS DRAWING. USE FIGURED DIMENSIONS IN ALL CASES. VERIFY DIMENSIONS ON SITE AND REPORT ANY DISCREPANCIES TO BDB CONSULTING LTD. THIS DRAWING TO BE READ IN CONJUNCTION WITH THE RELEVANT SPECIFICATION AND ARCHITECTS DRAWINGS. THIS DRAWING IS COPYRIGHT© AND MAY ONLY BE REPRODUCED WITH BDB CONSULTING LTD. PERMISSION.

- Legend:**
- PLANNING BOUNDARY
 - BIORETENTION RAIN GARDENS WITH FILTER DRAIN AND AJs
 - ATTENUATION TANK
 - BLUE ROOF

BAUDER BLUE ROOF SYSTEM
NOT TO SCALE

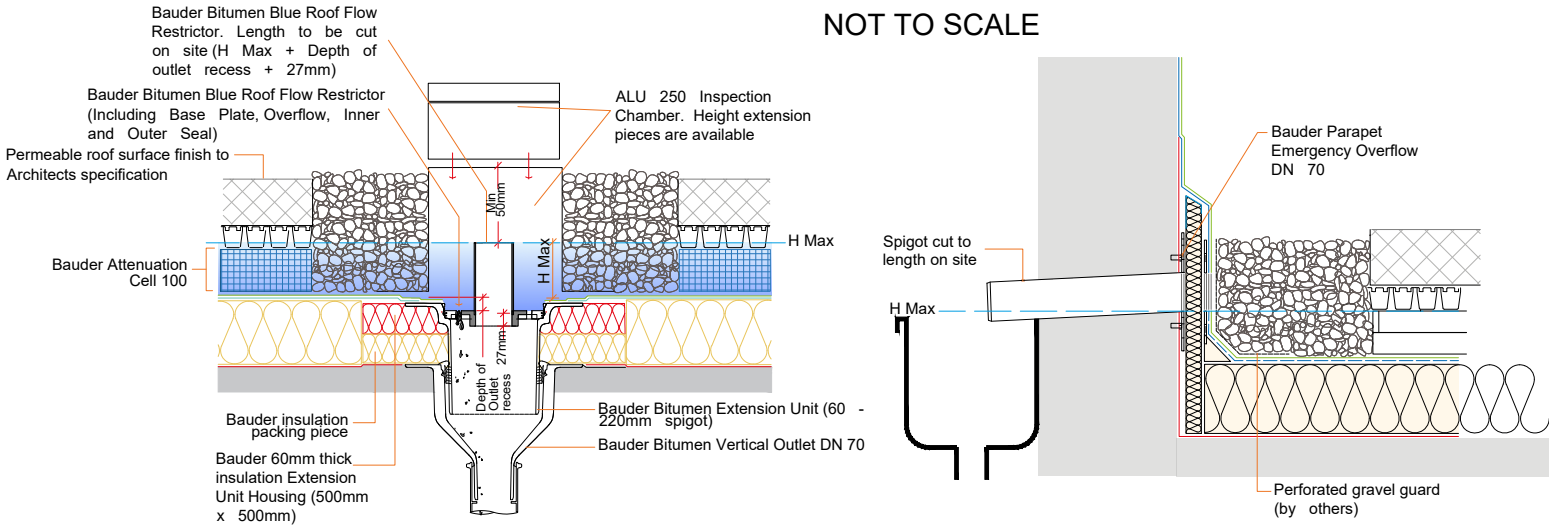

BIORETENTION RAIN GARDEN
NOT TO SCALE

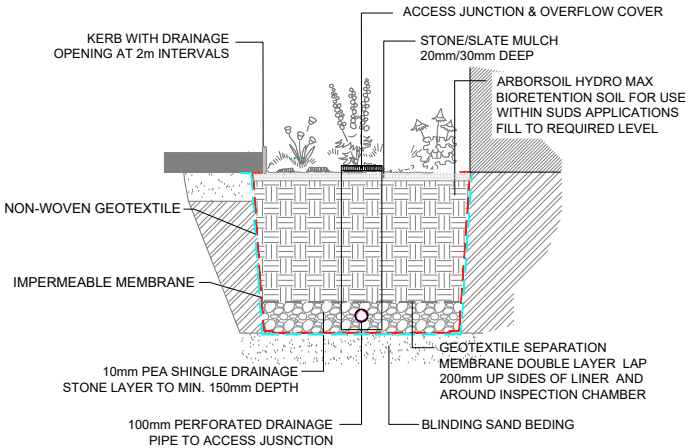

ISSUE REGISTER

REV	DATE	BY	REVISION DESCRIPTION
-	-	-	-

NOTES

DO NOT SCALE FROM THIS DRAWING. USE FIGURED DIMENSIONS IN ALL CASES. VERIFY DIMENSIONS ON SITE AND REPORT ANY DISCREPANCIES TO BDB CONSULTING LTD. THIS DRAWING TO BE READ IN CONJUNCTION WITH THE RELEVANT SPECIFICATION AND ARCHITECTS DRAWINGS. THIS DRAWING IS COPYRIGHT © AND MAY ONLY BE REPRODUCED WITH BDB CONSULTING LTD. PERMISSION.

DRAWING
SuDS Strategy Layout and Detail

CLIENT Ladys Lane PBSA		JOB Limerick Student Residence	
DRN	MB	CHECKED	CG
DATE	15-06-2026	SCALE	1:500 @ A3
Job No.	Drawing No.	Rev.	
26-008	26008-BDB-SW-XX-DR-CE-0002	PL0	



BDB Consulting

30 O'Connell St.,
Limerick,
Co. Limerick

Ph: 061 - 468860
info@bdb.ie
www.bdb.ie