



STORM SEWER LONGSECTIONS
Scale: H 1:500, v 1:100

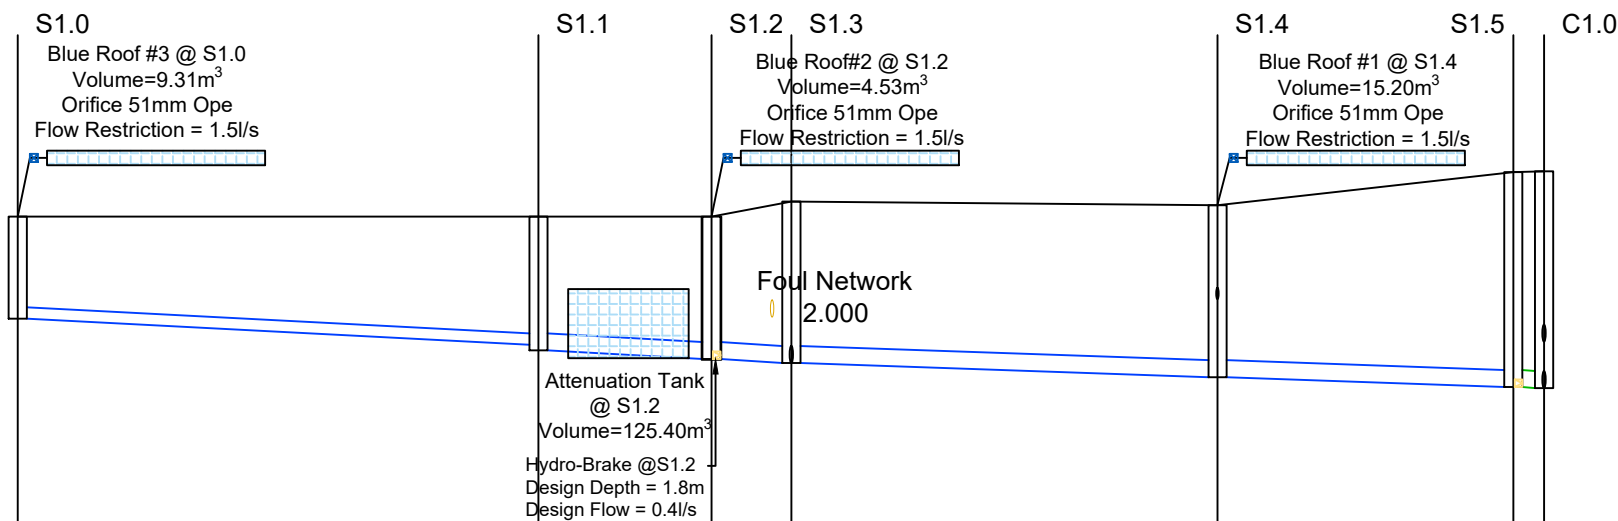

Vert exaggeration = 5.0

Datum = 10.0


Link Name		1.000	1.001	1.002	1.003	1.004	1.005
Section Type		150mm	225mm	225mm	225mm	225mm	225mm
Slope (1:X)		1:100.0	1:100.0	1:100.0	1:150.0	1:150.0	1:150.0
Cover Level (m)		14.100	14.100	14.100	14.300	14.250	14.690 14.700
Invert Level (m)		12.750	12.406 12.331	12.217 12.164 12.164		11.976 11.976	11.846 11.832
Length (m)		34.442	11.443	5.284	28.187	19.564	2.035

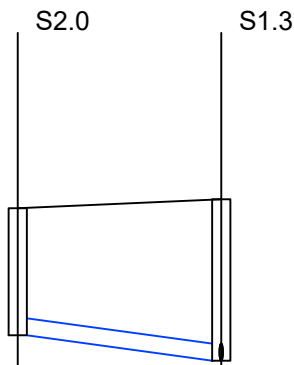

Vert exaggeration = 5.0

Datum = 11.0

Link Name		2.000	
Section Type		225mm	
Slope (1:X)		1:40.1	
Cover Level (m)		14.180	14.300
Invert Level (m)		12.500	12.164
Length (m)		13.462	

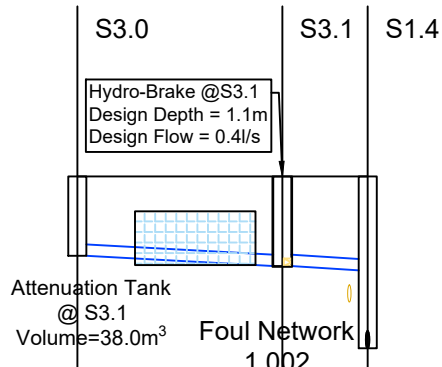

Vert exaggeration = 5.0

Datum = 10.0

Link Name		3.000	3.001	
Section Type		150mm	150mm	
Slope (1:X)		1:100.0	1:100.0	
Cover Level (m)		14.250	14.250	14.250
Invert Level (m)		13.200	13.066 13.066 13.010	
Length (m)		13.408	5.620	

NOTES

DO NOT SCALE FROM THIS DRAWING. USE FIGURED DIMENSIONS IN ALL CASES.
VERIFY DIMENSIONS ON SITE AND REPORT ANY DISCREPANCIES TO BDB CONSULTING LTD.
THIS DRAWING TO BE READ IN CONJUNCTION WITH THE RELEVANT SPECIFICATION AND ARCHITECTS DRAWINGS.
THIS DRAWING IS COPYRIGHT© AND MAY ONLY BE REPRODUCED WITH BDB CONSULTING LTD. PERMISSION.

REV.	DESCRIPTION	DATE



30 O'Connell
St., Limerick,
Co. Limerick

Ph: 061 - 468860
info@bdb.ie
www.bdb.ie

PROJECT
Limerick Student Residence

TITLE
Strom Sewer Longsections

CLIENT
Ladys Lane PBSA

DRAWN BY MB	CHECKED BY CG	DATE 09/06/2026
SCALE (@A2) As Shown		PROJECT NUMBER 26-008
DRAWING NUMBER 26008-BDB-XX-XX-DR-CE-0003		REV PL0