


Scale: H 1:500, v 1:100


Scale: H 1:500, v 1:100

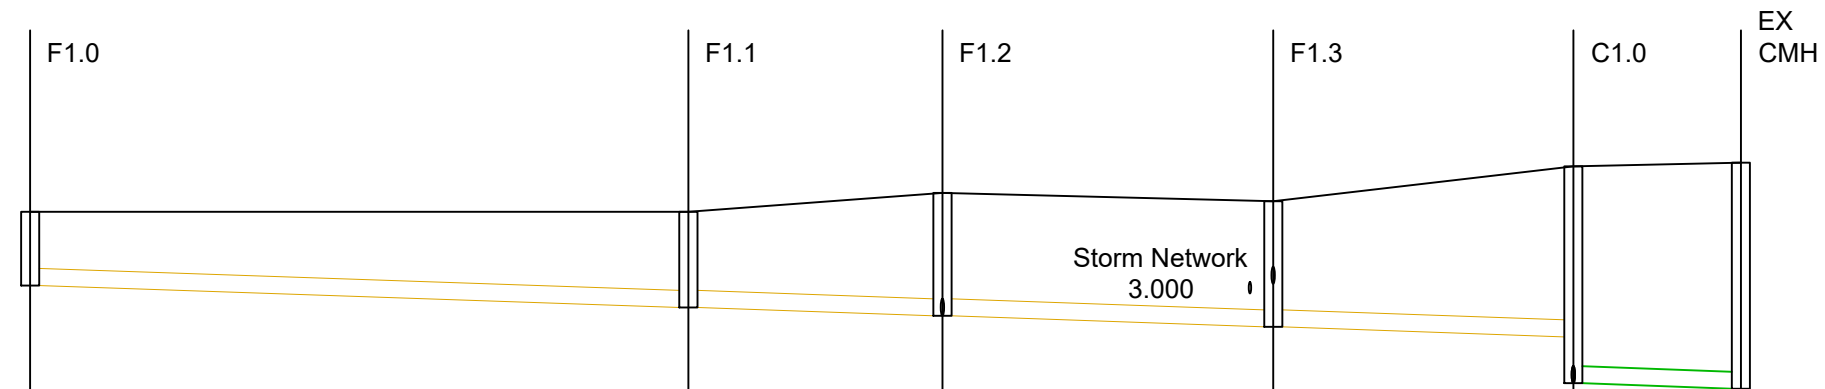

Vert exaggeration = 5.0

Datum = 10.0


Link Name		1.000	1.001	1.002	1.003	1.004	
Section Type		225mm	225mm	225mm	225mm	225mm	
Slope (1:X)		1:150.0	1:150.0	1:150.0	1:150.0	1:150.0	
Cover Level (m)		14.100	14.100	14.350	14.240	14.700	14.750
Invert Level (m)		13.125	12.835 12.835	12.723 12.723	12.577 12.577	12.445 11.832	11.758
Length (m)		43.535	16.807	21.880	19.848	11.080	

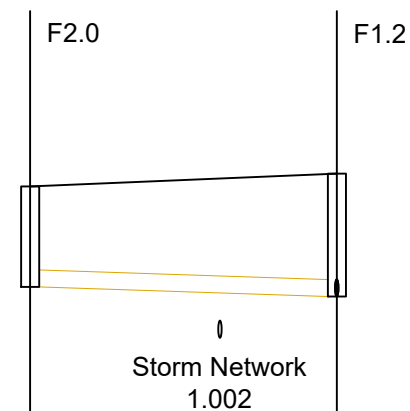

Vert exaggeration = 5.0

Datum = 11.0

Link Name		2.000	
Section Type		225mm	
Slope (1:X)		1:159.8	
Cover Level (m)		14.180	14.350
Invert Level (m)		12.850	12.723
Length (m)		20.288	

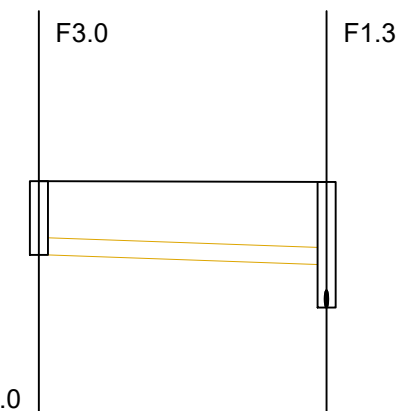

Vert exaggeration = 5.0

Datum = 11.0

Link Name	3.000	
Section Type	225mm	
Slope (1:X)	1:150.0	
Cover Level (m)	14.250	14.240
Invert Level (m)	13.275	13.148
Length (m)	19.028	

NOTES

DO NOT SCALE FROM THIS DRAWING. USE FIGURED DIMENSIONS
IN ALL CASES.
VERIFY DIMENSIONS ON SITE AND REPORT ANY DISCREPANCIES
TO BDB CONSULTING LTD.
THIS DRAWING TO BE READ IN CONJUNCTION WITH THE
RELEVANT SPECIFICATION AND ARCHITECTS DRAWINGS.
THIS DRAWING IS COPYRIGHT© AND MAY ONLY BE REPRODUCED
WITH BDB CONSULTING LTD. PERMISSION.

[illegible]

30 O'Connell
St., Limerick,
Co. Limerick

Ph: 061 - 468860
info@bdb.ie
www.bdb.ie

PROJECT

Limerick Student Residence

TITLE

Foul Sewer Longsections

CLIENT

Ladys Lane PBSA

DRAWN BY

MB

CHECKED BY

DATE
09/06/2026

SCALE (@A2)

As Shown

PROJECT NUMBER	
----------------	--

26-008

DRAWING NUMBER

26008-BDB-XX-XX-DR-CE-0004

REV

PL0