



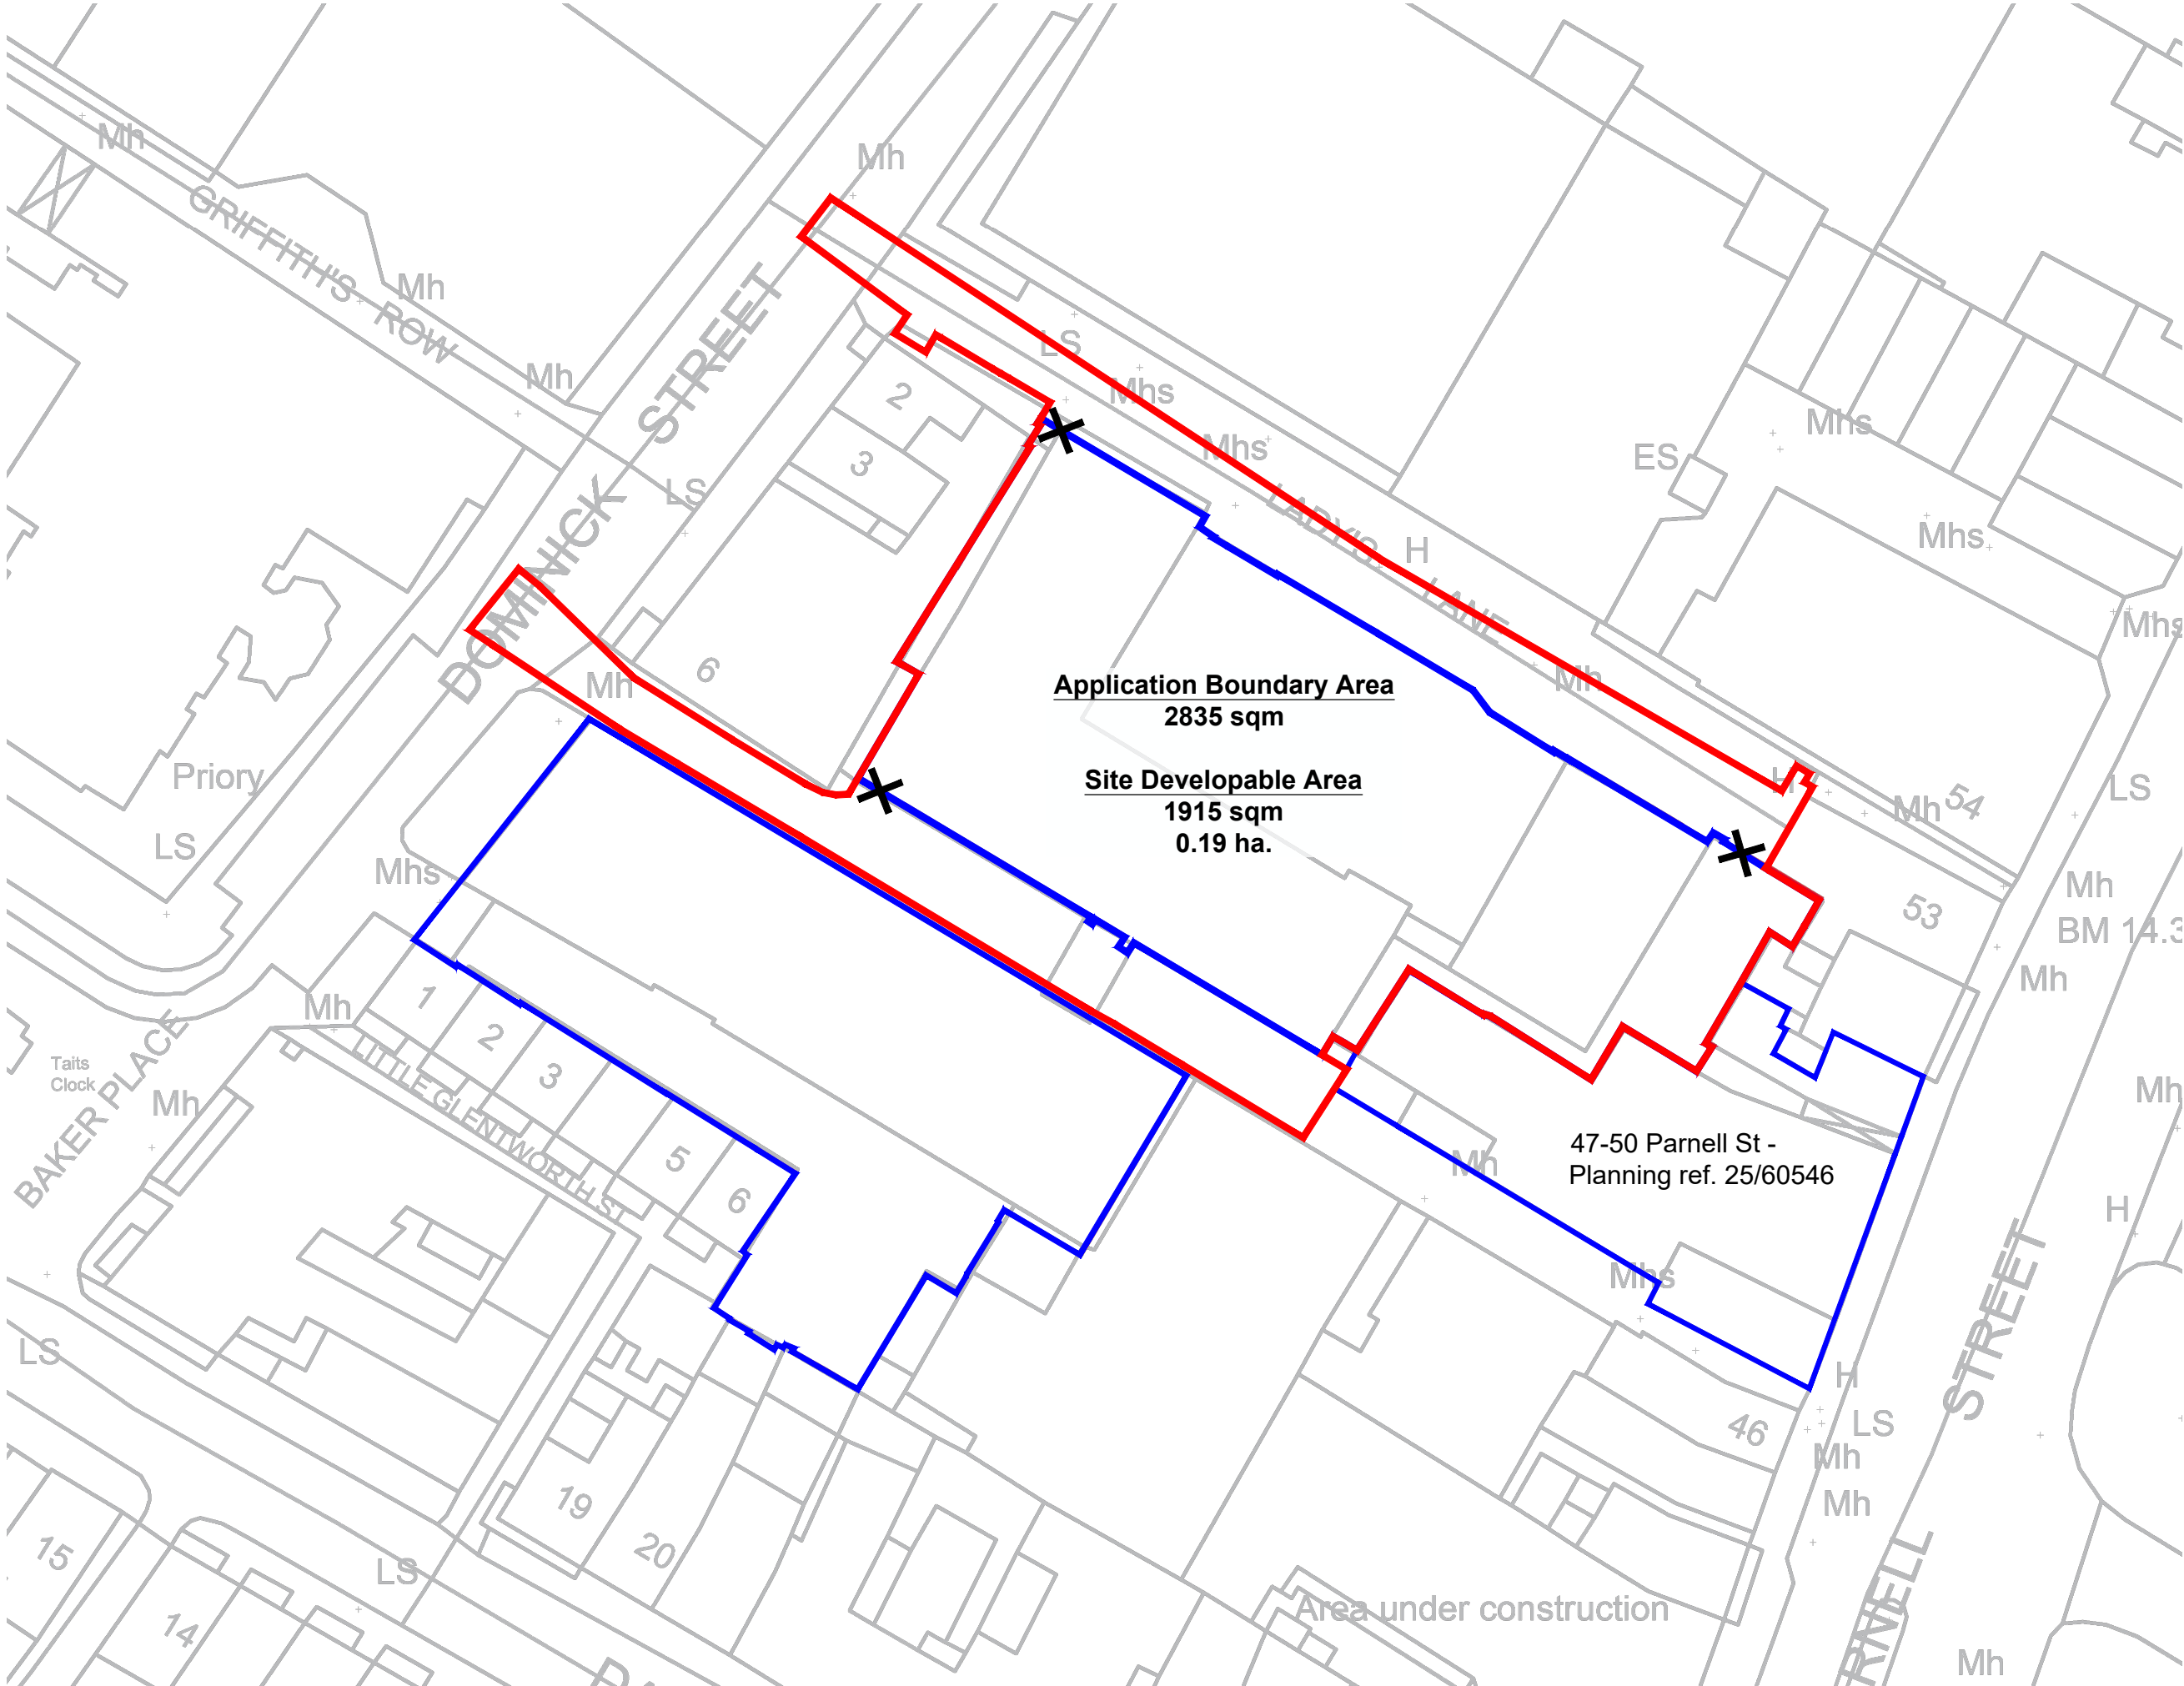

- GENERAL NOTES
- 1. COPYRIGHT RESERVED
  - 2. DO NOT SCALE DRAWING. USE FIGURED DIMENSIONS ONLY.
  - 3. ALL DISCREPANCIES TO BE REPORTED TO ARCHITECT.
  - 4. THE CONTRACTOR IS RESPONSIBLE FOR CHECKING ALL LEVELS AND DIMENSIONS.
  - 5. ALL STRUCTURE TO BE TO STRUCTURAL ENGINEERS DETAILS.
  - 6. ALL MECH & ELEC SERVICES TO SERVICES ENGINEERS DETAILS.
  - 7. ALL PROPRIETARY ITEMS TO BE INSTALLED IN ACCORDANCE WITH MANUFACTURERS INSTRUCTIONS.
  - 8. CONTRACTOR IS RESPONSIBLE FOR THE COORDINATION OF STRUCTURE FINISHES AND SERVICES.

| REV | DATE | DESCRIPTION | BY |
|-----|------|-------------|----|
|     |      |             |    |
|     |      |             |    |
|     |      |             |    |
|     |      |             |    |

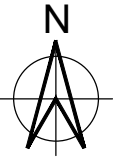

- Application Boundary
- Area under the Applicant's Ownership
- ✕ Location of Site Notices

**Application Boundary Area**  
2835 sqm

**Site Developable Area**  
1915 sqm  
0.19 ha.

47-50 Parnell St -  
Planning ref. 25/60546

Area under construction



THE TREE HOUSE, 17 RICHVIEW OFFICE PARK  
CLONSKEAGH, D14 XR82, IRELAND  
T: (01) 6689888 E: info@jfa.ie W: www.jfa.ie

CLIENT  
Lanehunt Ltd

PROJECT  
Lady's Lane PBSA  
Lady's Lane and Hunts Lane

DRAWING  
Site Location Map

SCALE  
1:500 @ A3

JOB NO.  
2527

DRAWN BY  
DATE

JK  
July 2026

DRAWING NUMBER  
LMK-XX-00-JFA-DR-AR-P1000

REVISION

DRAWING LOCATION  
w:\25 jobs\2527 - limerick student residence\00-current drawings

DRAWING STATUS  
PLANNING