


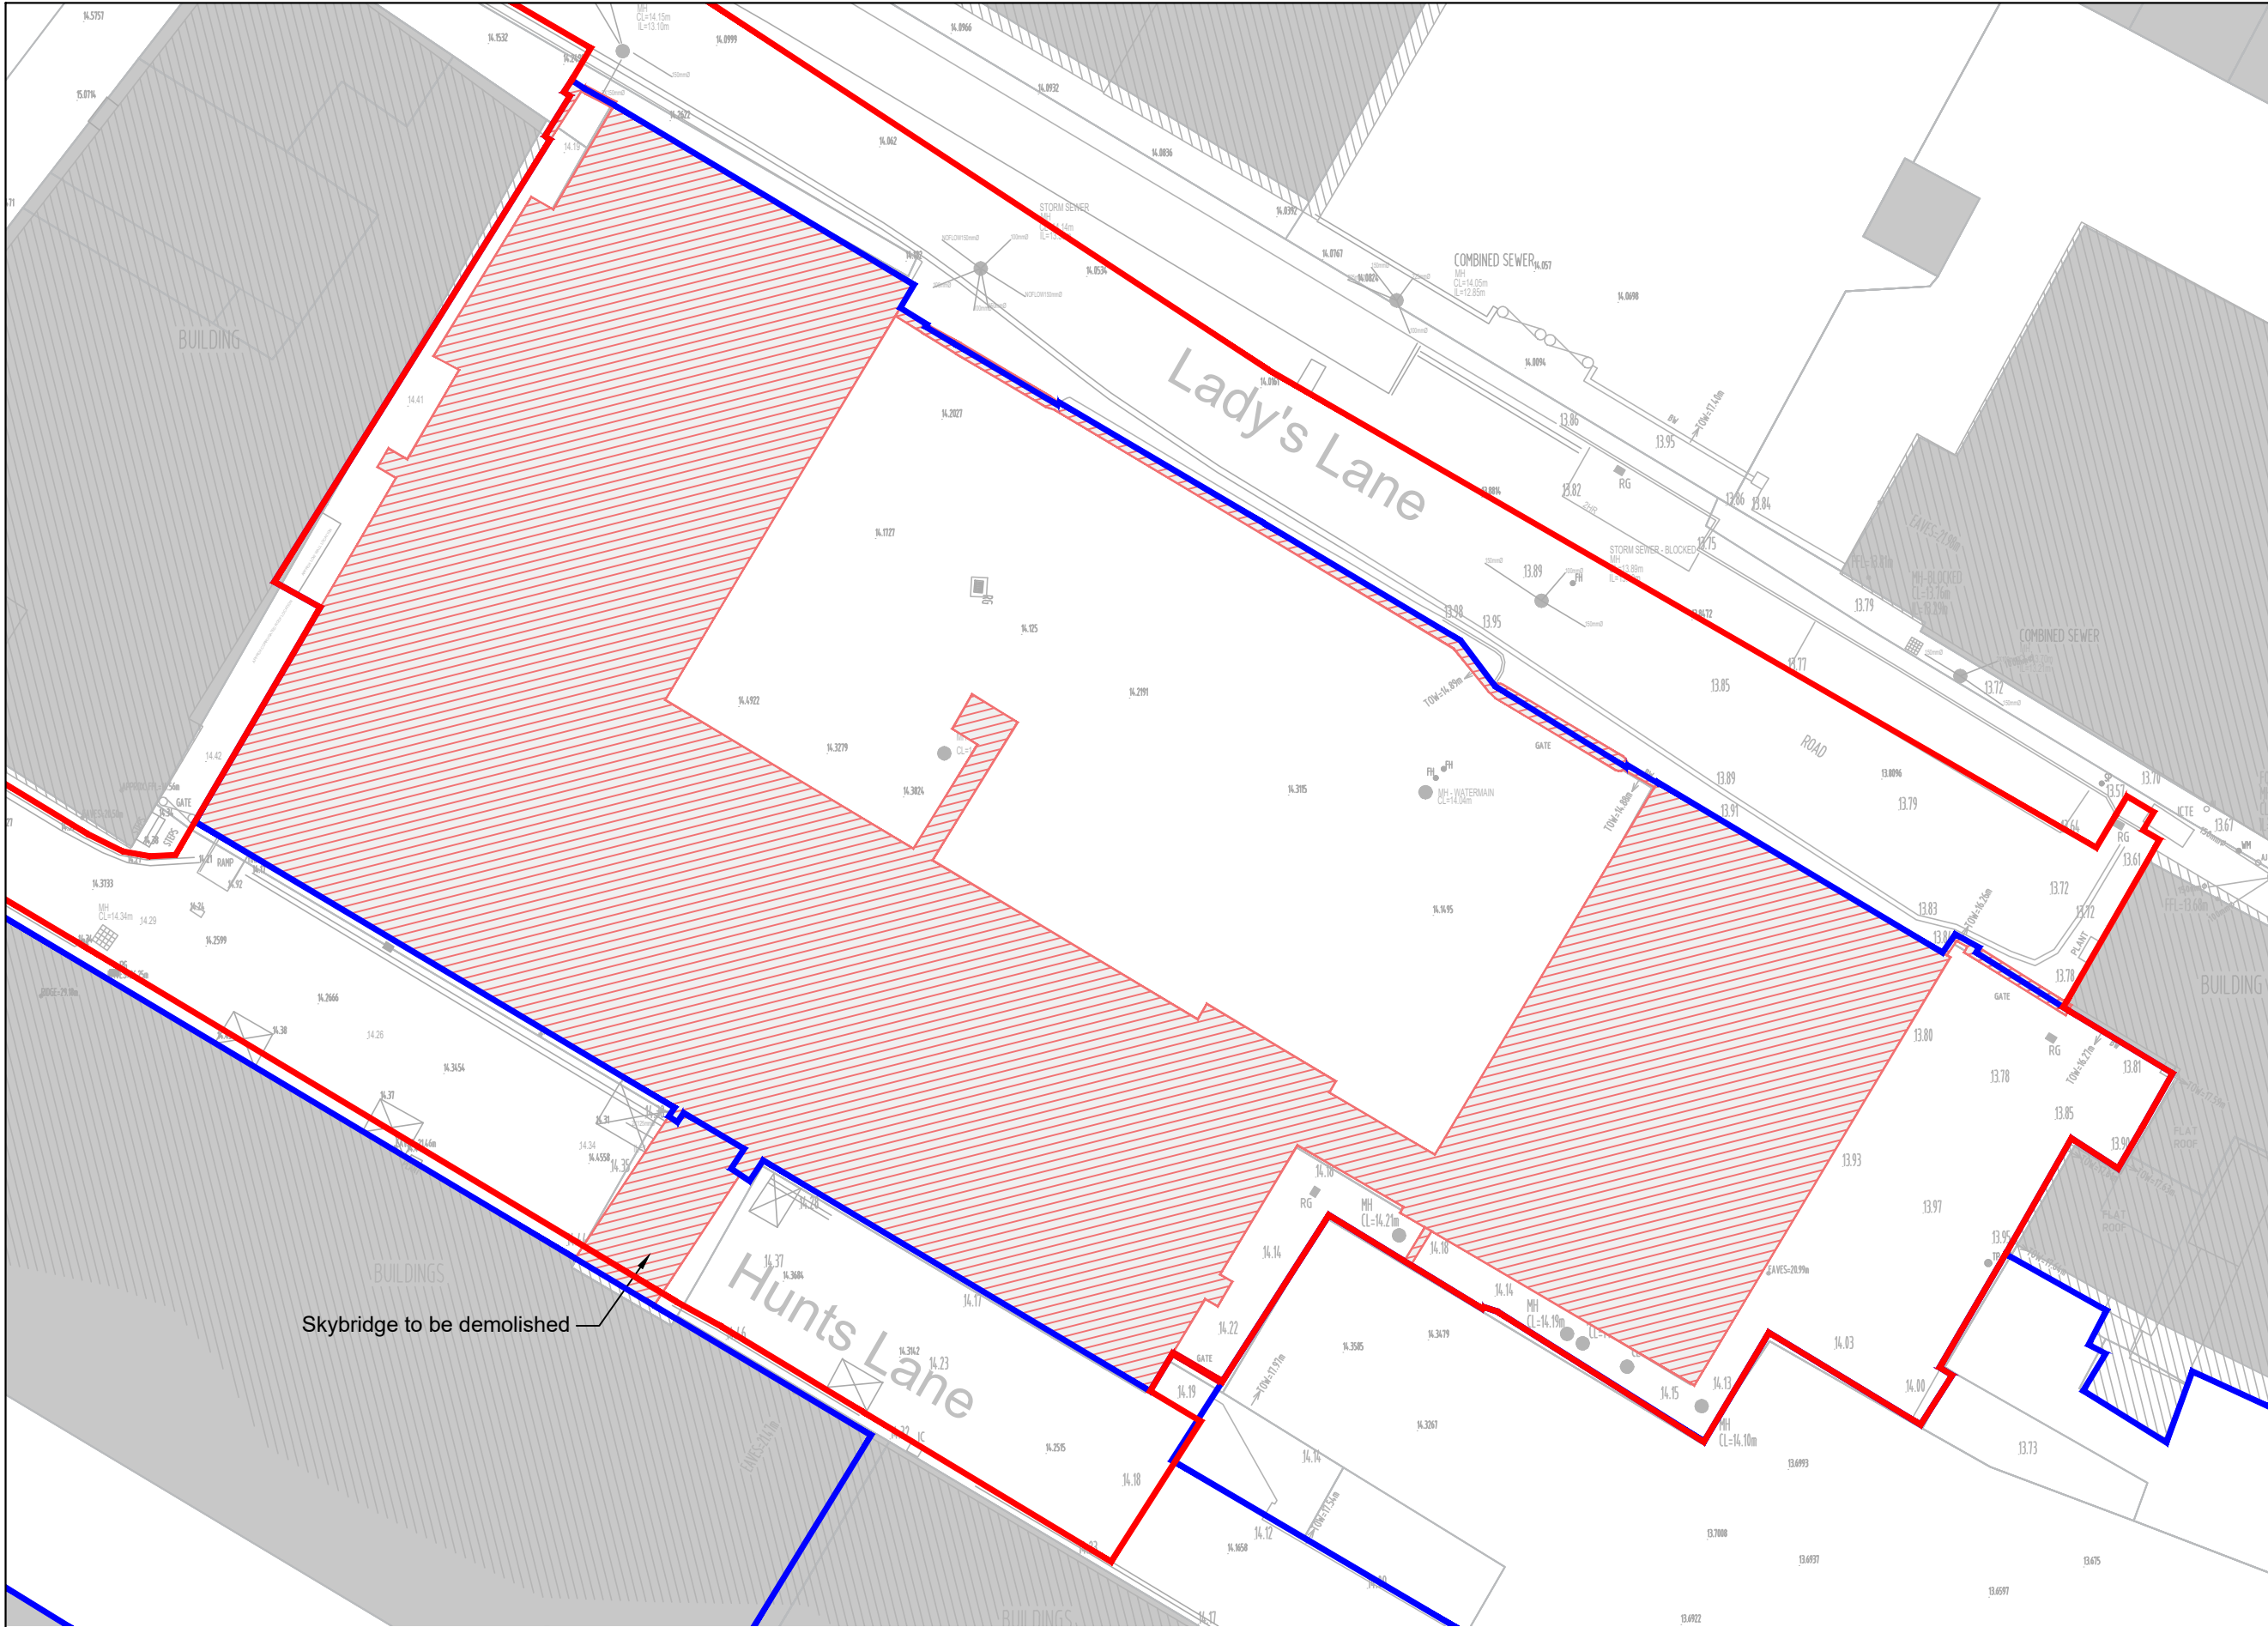

- GENERAL NOTES
1. COPYRIGHT RESERVED
 2. DO NOT SCALE DRAWING. USE FIGURED DIMENSIONS ONLY.
 3. ALL DISCREPANCIES TO BE REPORTED TO ARCHITECT.
 4. THE CONTRACTOR IS RESPONSIBLE FOR CHECKING ALL LEVELS AND DIMENSIONS.
 5. ALL STRUCTURE TO BE TO STRUCTURAL ENGINEERS DETAILS.
 6. ALL MECH & ELEC SERVICES TO SERVICES ENGINEERS DETAILS.
 7. ALL PROPRIETARY ITEMS TO BE INSTALLED IN ACCORDANCE WITH MANUFACTURERS INSTRUCTIONS.
 8. CONTRACTOR IS RESPONSIBLE FOR THE COORDINATION OF STRUCTURE FINISHES AND SERVICES.

REV	DATE	DESCRIPTION	BY

- Application Boundary
- Area under the Applicant's Ownership
- ▨ Area to be Demolished (1147 sqm approx.)



THE TREE HOUSE, 17 RICHVIEW OFFICE PARK
CLONSKEAGH, D14 XR82, IRELAND
T: (01) 6689888 E: info@jfa.ie W: www.jfa.ie

CLIENT
Lanehunt Ltd

PROJECT
Lady's Lane PBSA
Lady's Lane and Hunts Lane

DRAWING
Demolition Plan

SCALE
1:250 @ A3

JOB NO.
2527

DRAWN BY
JK

DATE
July 2026

DRAWING NUMBER
LMK-XX-00-JFA-DR-AR-P1500

REVISION

DRAWING LOCATION
w:\25 jobs\2527 - limerick student residence\00 current drawings

DRAWING STATUS
PLANNING

01 Demolition Plan
1:250 @ A3

Scale 1:250 [m]

0 5 10 15 20 25

