




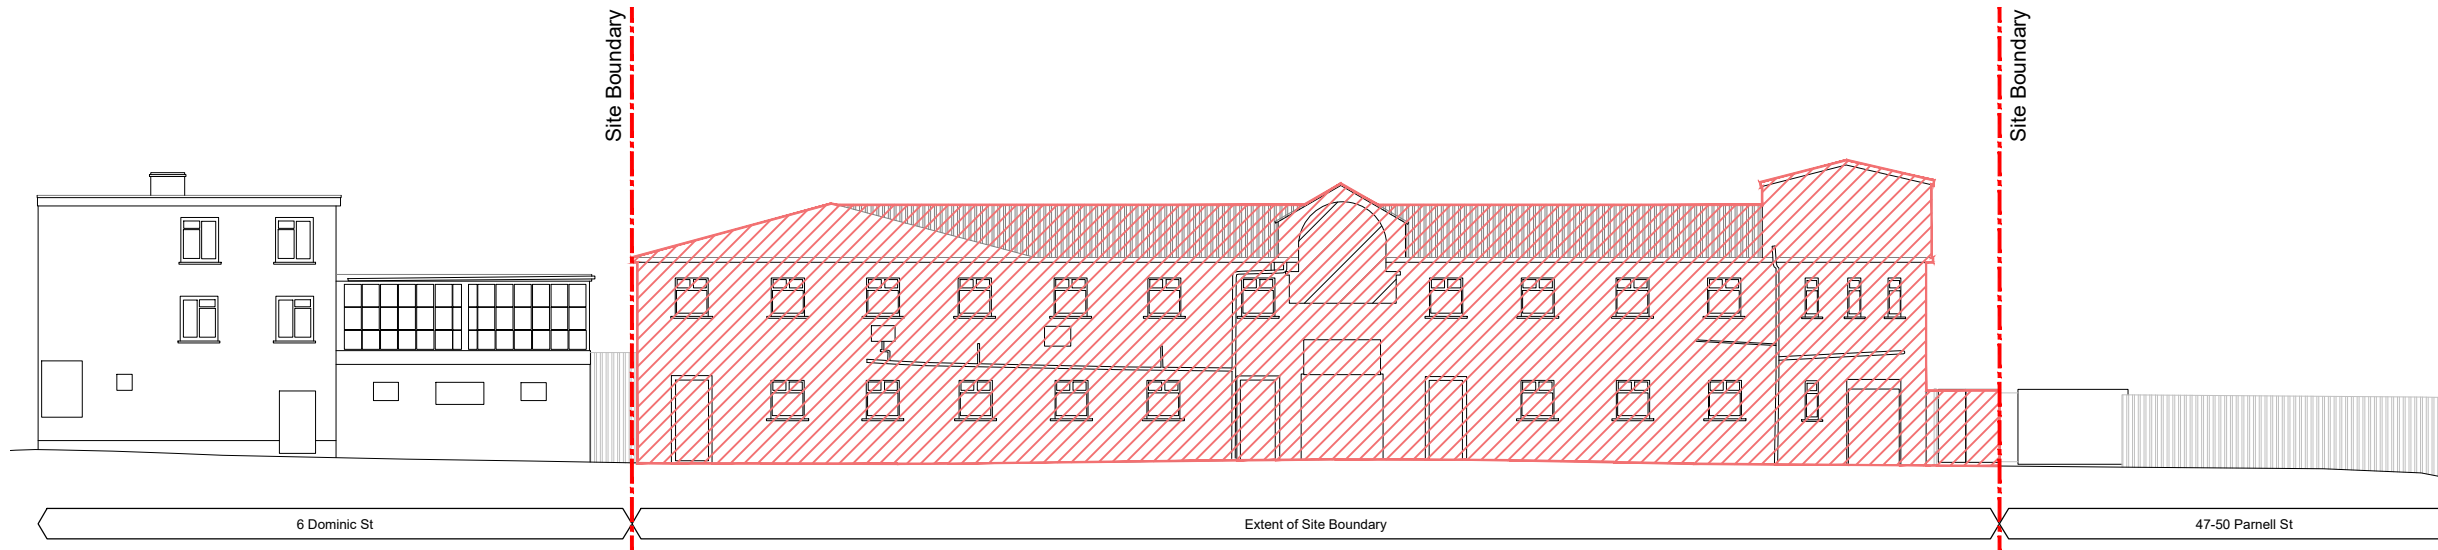

01 Demolition Elevation - Hunts Lane
1:250 @ A3

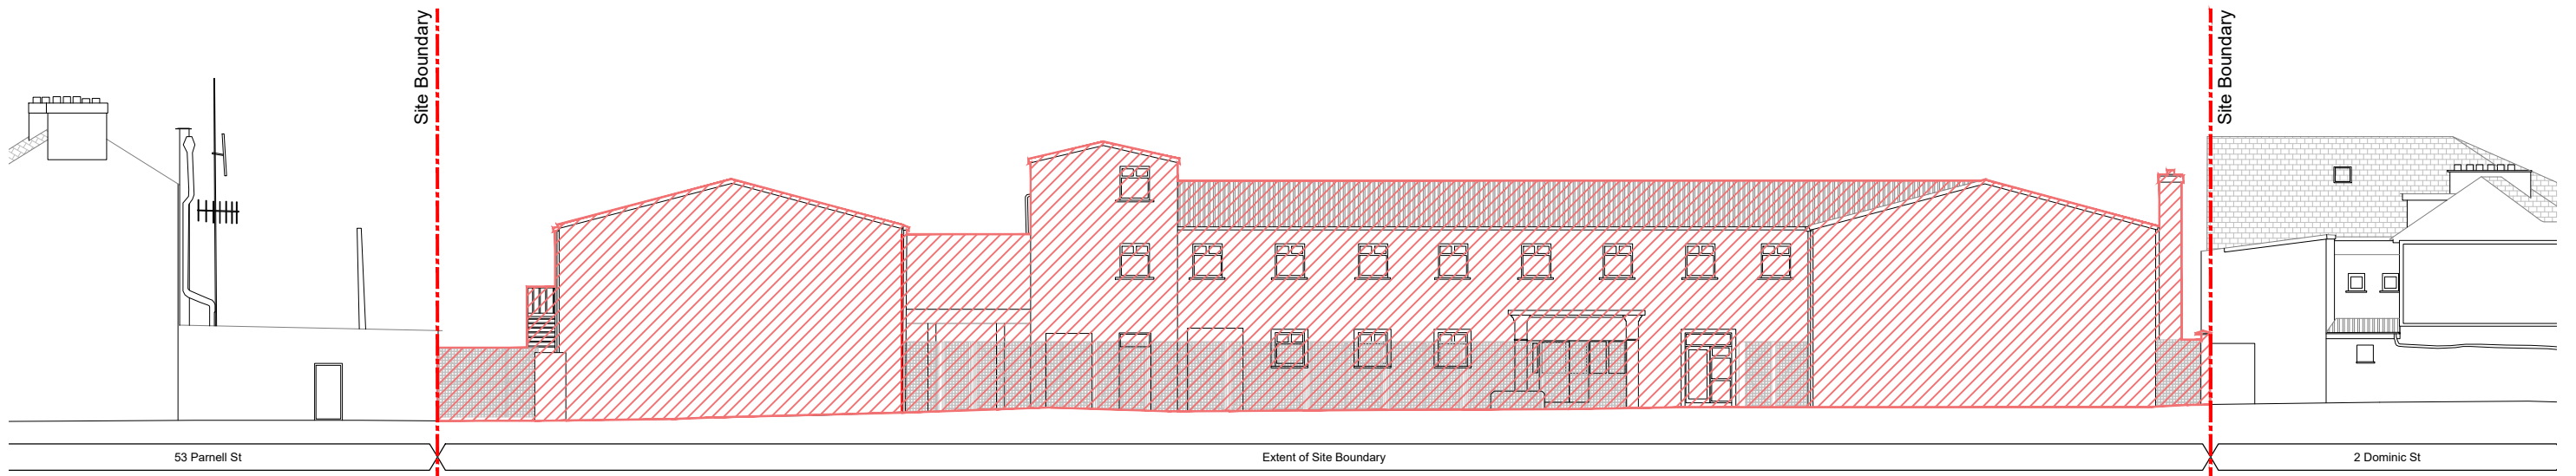

02 Demolition Elevation - Lady's Lane
1:250 @ A3

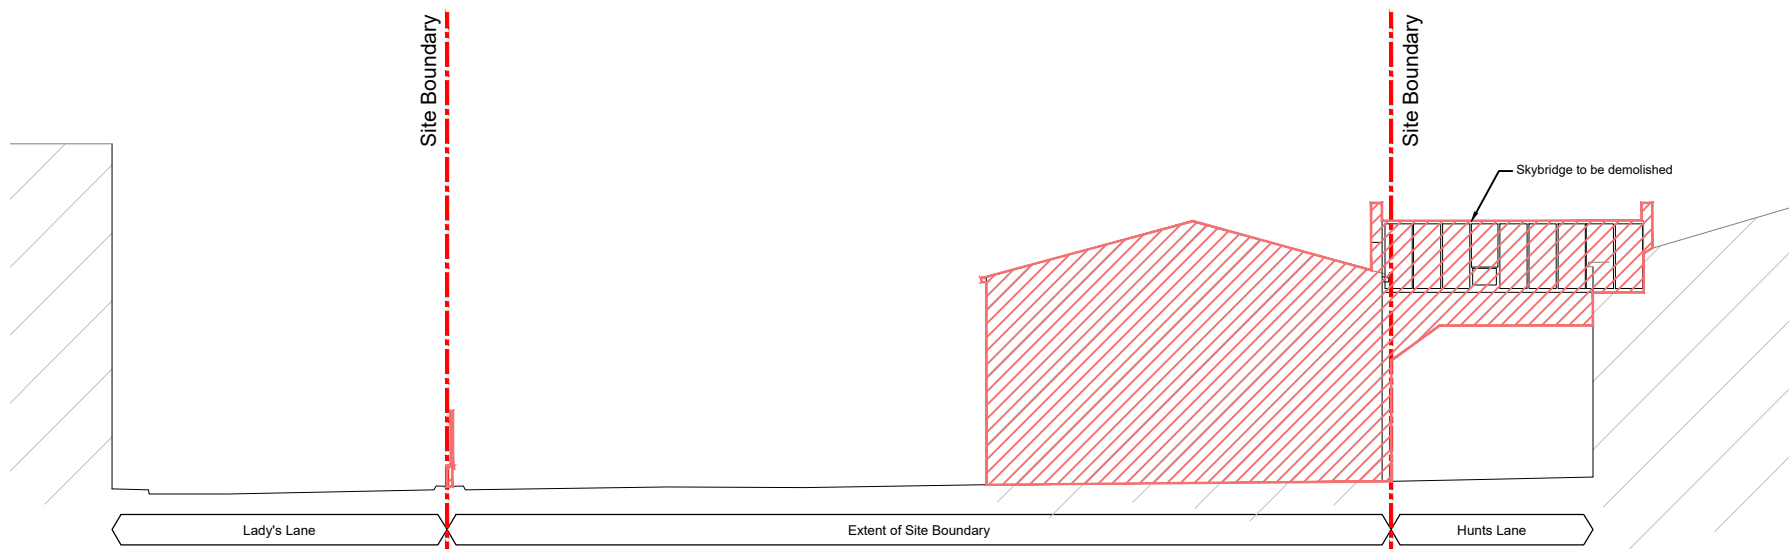

03 Demolition Section
1:250 @ A3

- GENERAL NOTES
1. COPYRIGHT RESERVED
 2. DO NOT SCALE DRAWING. USE FIGURED DIMENSIONS ONLY.
 3. ALL DISCREPANCIES TO BE REPORTED TO ARCHITECT.
 4. THE CONTRACTOR IS RESPONSIBLE FOR CHECKING ALL LEVELS AND DIMENSIONS.
 5. ALL STRUCTURE TO BE TO STRUCTURAL ENGINEERS DETAILS.
 6. ALL MECH & ELEC SERVICES TO SERVICES ENGINEERS DETAILS.
 7. ALL PROPRIETARY ITEMS TO BE INSTALLED IN ACCORDANCE WITH MANUFACTURERS INSTRUCTIONS.
 8. CONTRACTOR IS RESPONSIBLE FOR THE COORDINATION OF STRUCTURE FINISHES AND SERVICES.

REV	DATE	DESCRIPTION	BY

--- Site Boundary

▨ To be Demolished

JFA
ARCHITECTS

THE TREE HOUSE, 17 RICHVIEW OFFICE PARK
CLONSKEAGH, D14 XR82, IRELAND
T: (01) 6689888 E: info@jfa.ie W: www.jfa.ie

CLIENT
Lanehunt Ltd

PROJECT
Lady's Lane PBSA
Lady's Lane and Hunts Lane

DRAWING
Demolition Elevations & Section

SCALE 1:250 @ A3
DRAWN BY JK
DATE July 2026
DRAWING NUMBER LMK-XX-ZZ-JFA-DR-AR-P1501
REVISION

DRAWING LOCATION
w:\25 jobs\2527 - limerick student residence\00 current drawings

DRAWING STATUS
PLANNING

