


- GENERAL NOTES
1. COPYRIGHT RESERVED
 2. DO NOT SCALE DRAWING. USE FIGURED DIMENSIONS ONLY.
 3. ALL DISCREPANCIES TO BE REPORTED TO ARCHITECT.
 4. THE CONTRACTOR IS RESPONSIBLE FOR CHECKING ALL LEVELS AND DIMENSIONS.
 5. ALL STRUCTURE TO BE TO STRUCTURAL ENGINEERS DETAILS.
 6. ALL MECH & ELEC SERVICES TO SERVICES ENGINEERS DETAILS.
 7. ALL PROPRIETARY ITEMS TO BE INSTALLED IN ACCORDANCE WITH MANUFACTURERS INSTRUCTIONS.
 8. CONTRACTOR IS RESPONSIBLE FOR THE COORDINATION OF STRUCTURE, FINISHES AND SERVICES.


REV	DATE	DESCRIPTION	BY



01 Context Elevation - Lady's Lane
1:250 @ A2

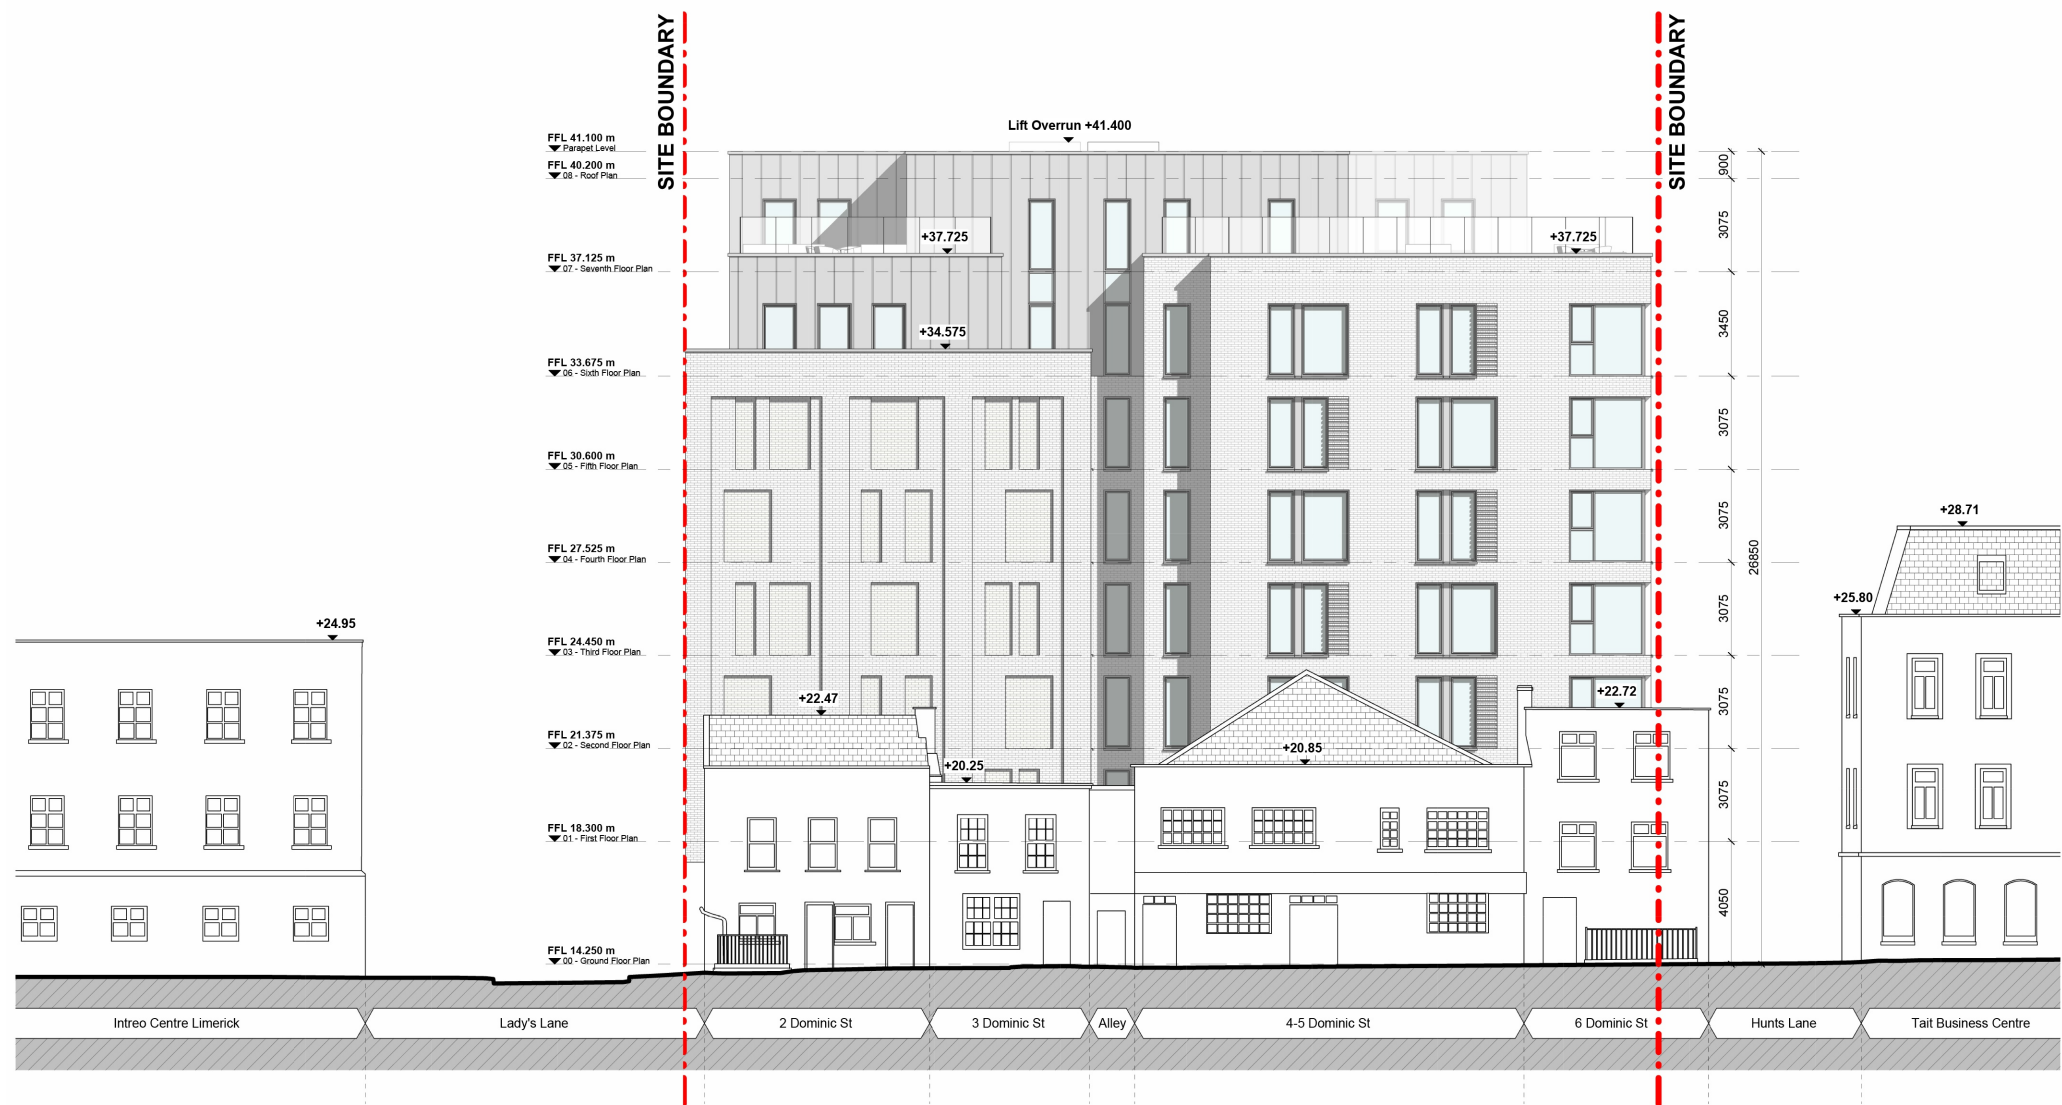

02 Context Elevation - Dominic St
1:250 @ A2

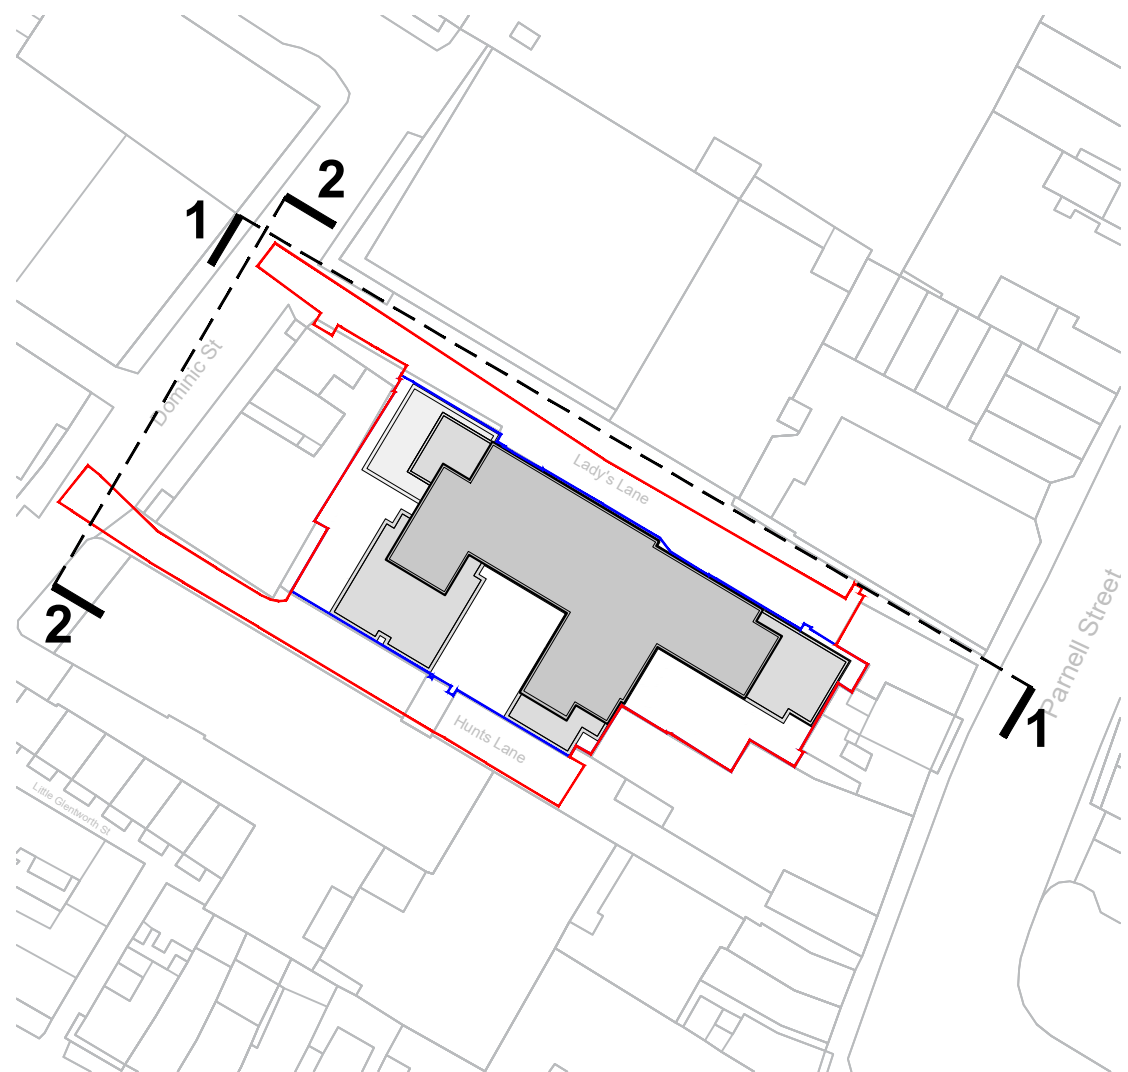

Key Plan



JFA
ARCHITECTS

THE TREE HOUSE, 17 RICHVIEW OFFICE PARK
CLONSKEAGH, D14 XR82, IRELAND
T: (01) 6689888 E: info@jfa.ie W: www.jfa.ie

CLIENT
Lanehunt Ltd

PROJECT
Lady's Lane PBSA
Lady's Lane and Hunts Lane

DRAWING
Context Elevations
Lady's Lane & Dominic St

SCALE
1:250 @ A2

DRAWN BY
JK

DATE
July 2026

DRAWING NUMBER
LMK-XX-ZZ-JFA-DR-AR-P4002

DRAWING LOCATION
+125 plan/2027 - limerick student residential/02-context drawings

DRAWING STATUS
PLANNING