



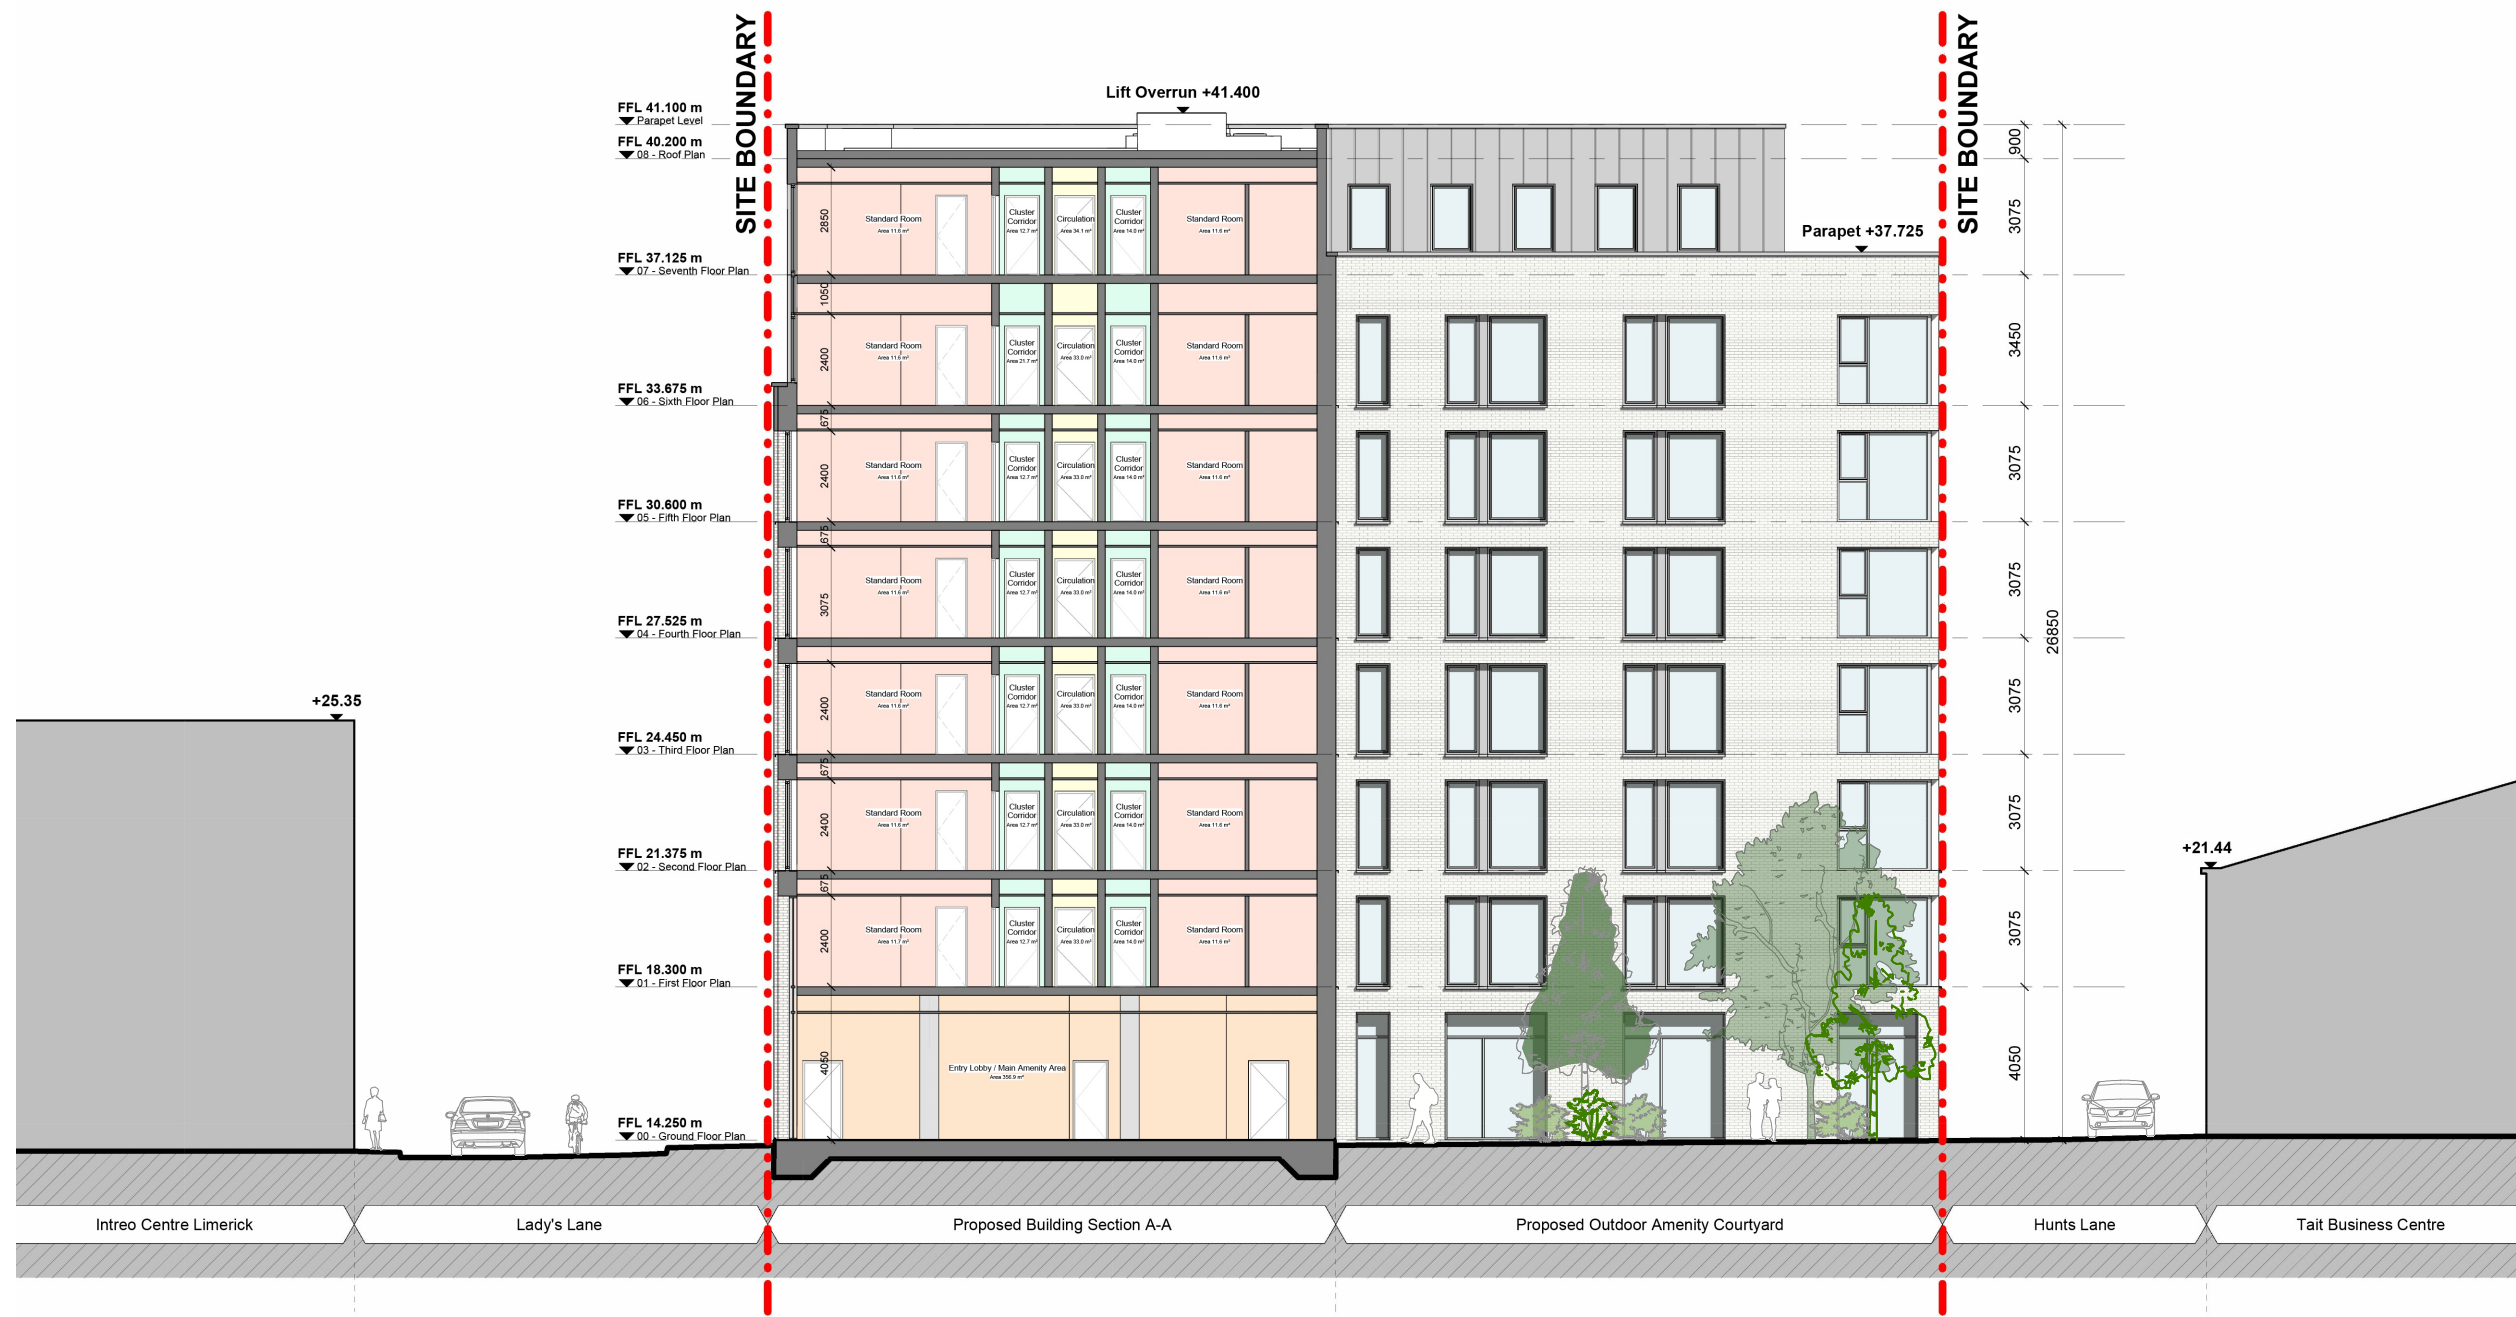

01 Section A-A
1:200 @ A2

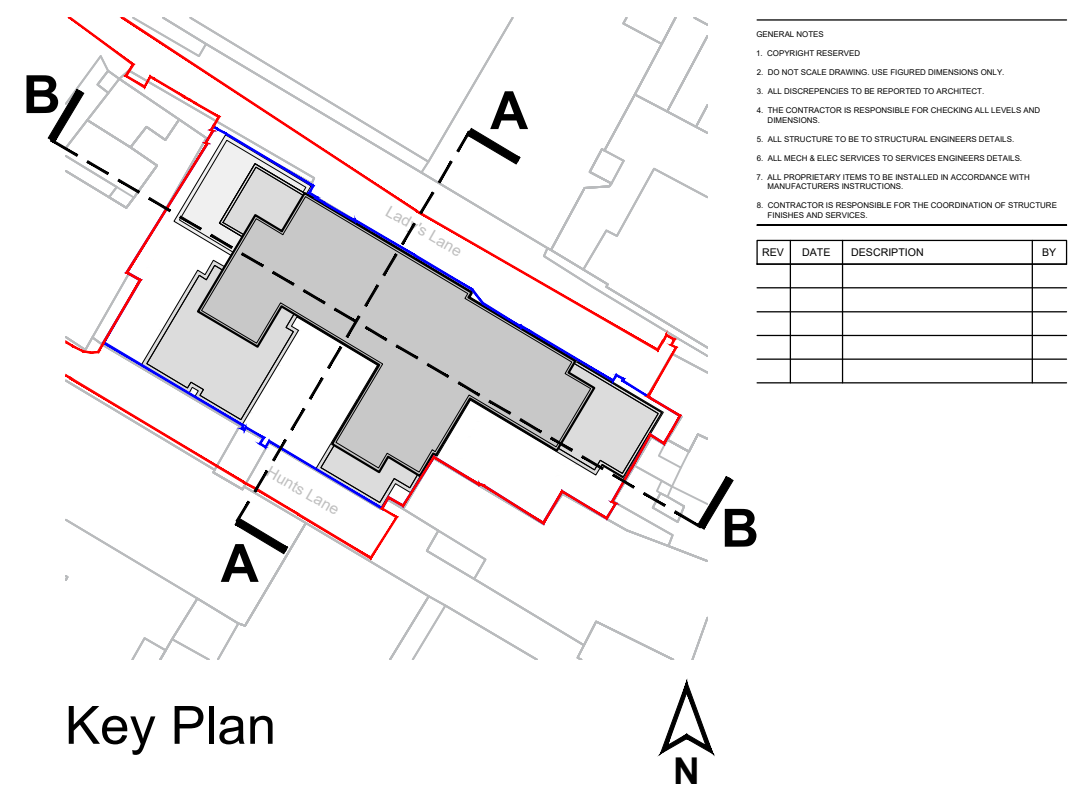

GENERAL NOTES

1. COPYRIGHT RESERVED
2. DO NOT SCALE DRAWING. USE FIGURED DIMENSIONS ONLY.
3. ALL DISCREPANCIES TO BE REPORTED TO ARCHITECT.
4. THE CONTRACTOR IS RESPONSIBLE FOR CHECKING ALL LEVELS AND DIMENSIONS.
5. ALL STRUCTURE TO BE TO STRUCTURAL ENGINEERS DETAILS.
6. ALL MECH & ELEC SERVICES TO SERVICES ENGINEERS DETAILS.
7. ALL PROPRIETARY ITEMS TO BE INSTALLED IN ACCORDANCE WITH MANUFACTURERS INSTRUCTIONS.
8. CONTRACTOR IS RESPONSIBLE FOR THE COORDINATION OF STRUCTURE FINISHES AND SERVICES.

REV	DATE	DESCRIPTION	BY



02 Section B-B
1:200 @ A2

Legend

Standard Room (11.5sqm - 14.7sqm)
Accessible Room (22.3sqm - 22.4sqm)
Living / Kitchen / Dining
Circulation
Cluster Corridor
Services
Entry Lobby / Main Amenity Area
Bin Store & ESB



THE TREE HOUSE, 17 RICHVIEW OFFICE PARK
CLONSKEAGH, D14 XR82, IRELAND
T: (01) 6689888 E: info@jfa.ie W: www.jfa.ie

CLIENT
Lanehunt Ltd

PROJECT
Lady's Lane PBSA
Lady's Lane and Hunts Lane

DRAWING
Building Sections
A-A & B-B

SCALE
1:200 @ A3 2527

DRAWN BY
DATE
DRAWING NUMBER
LMK-XX-ZZ-JFA-DR-AR-P5000

DRAWING LOCATION
w:\25\proj\2017 - limerick student residence\00-current drawings

DRAWING STATUS
PLANNING

