


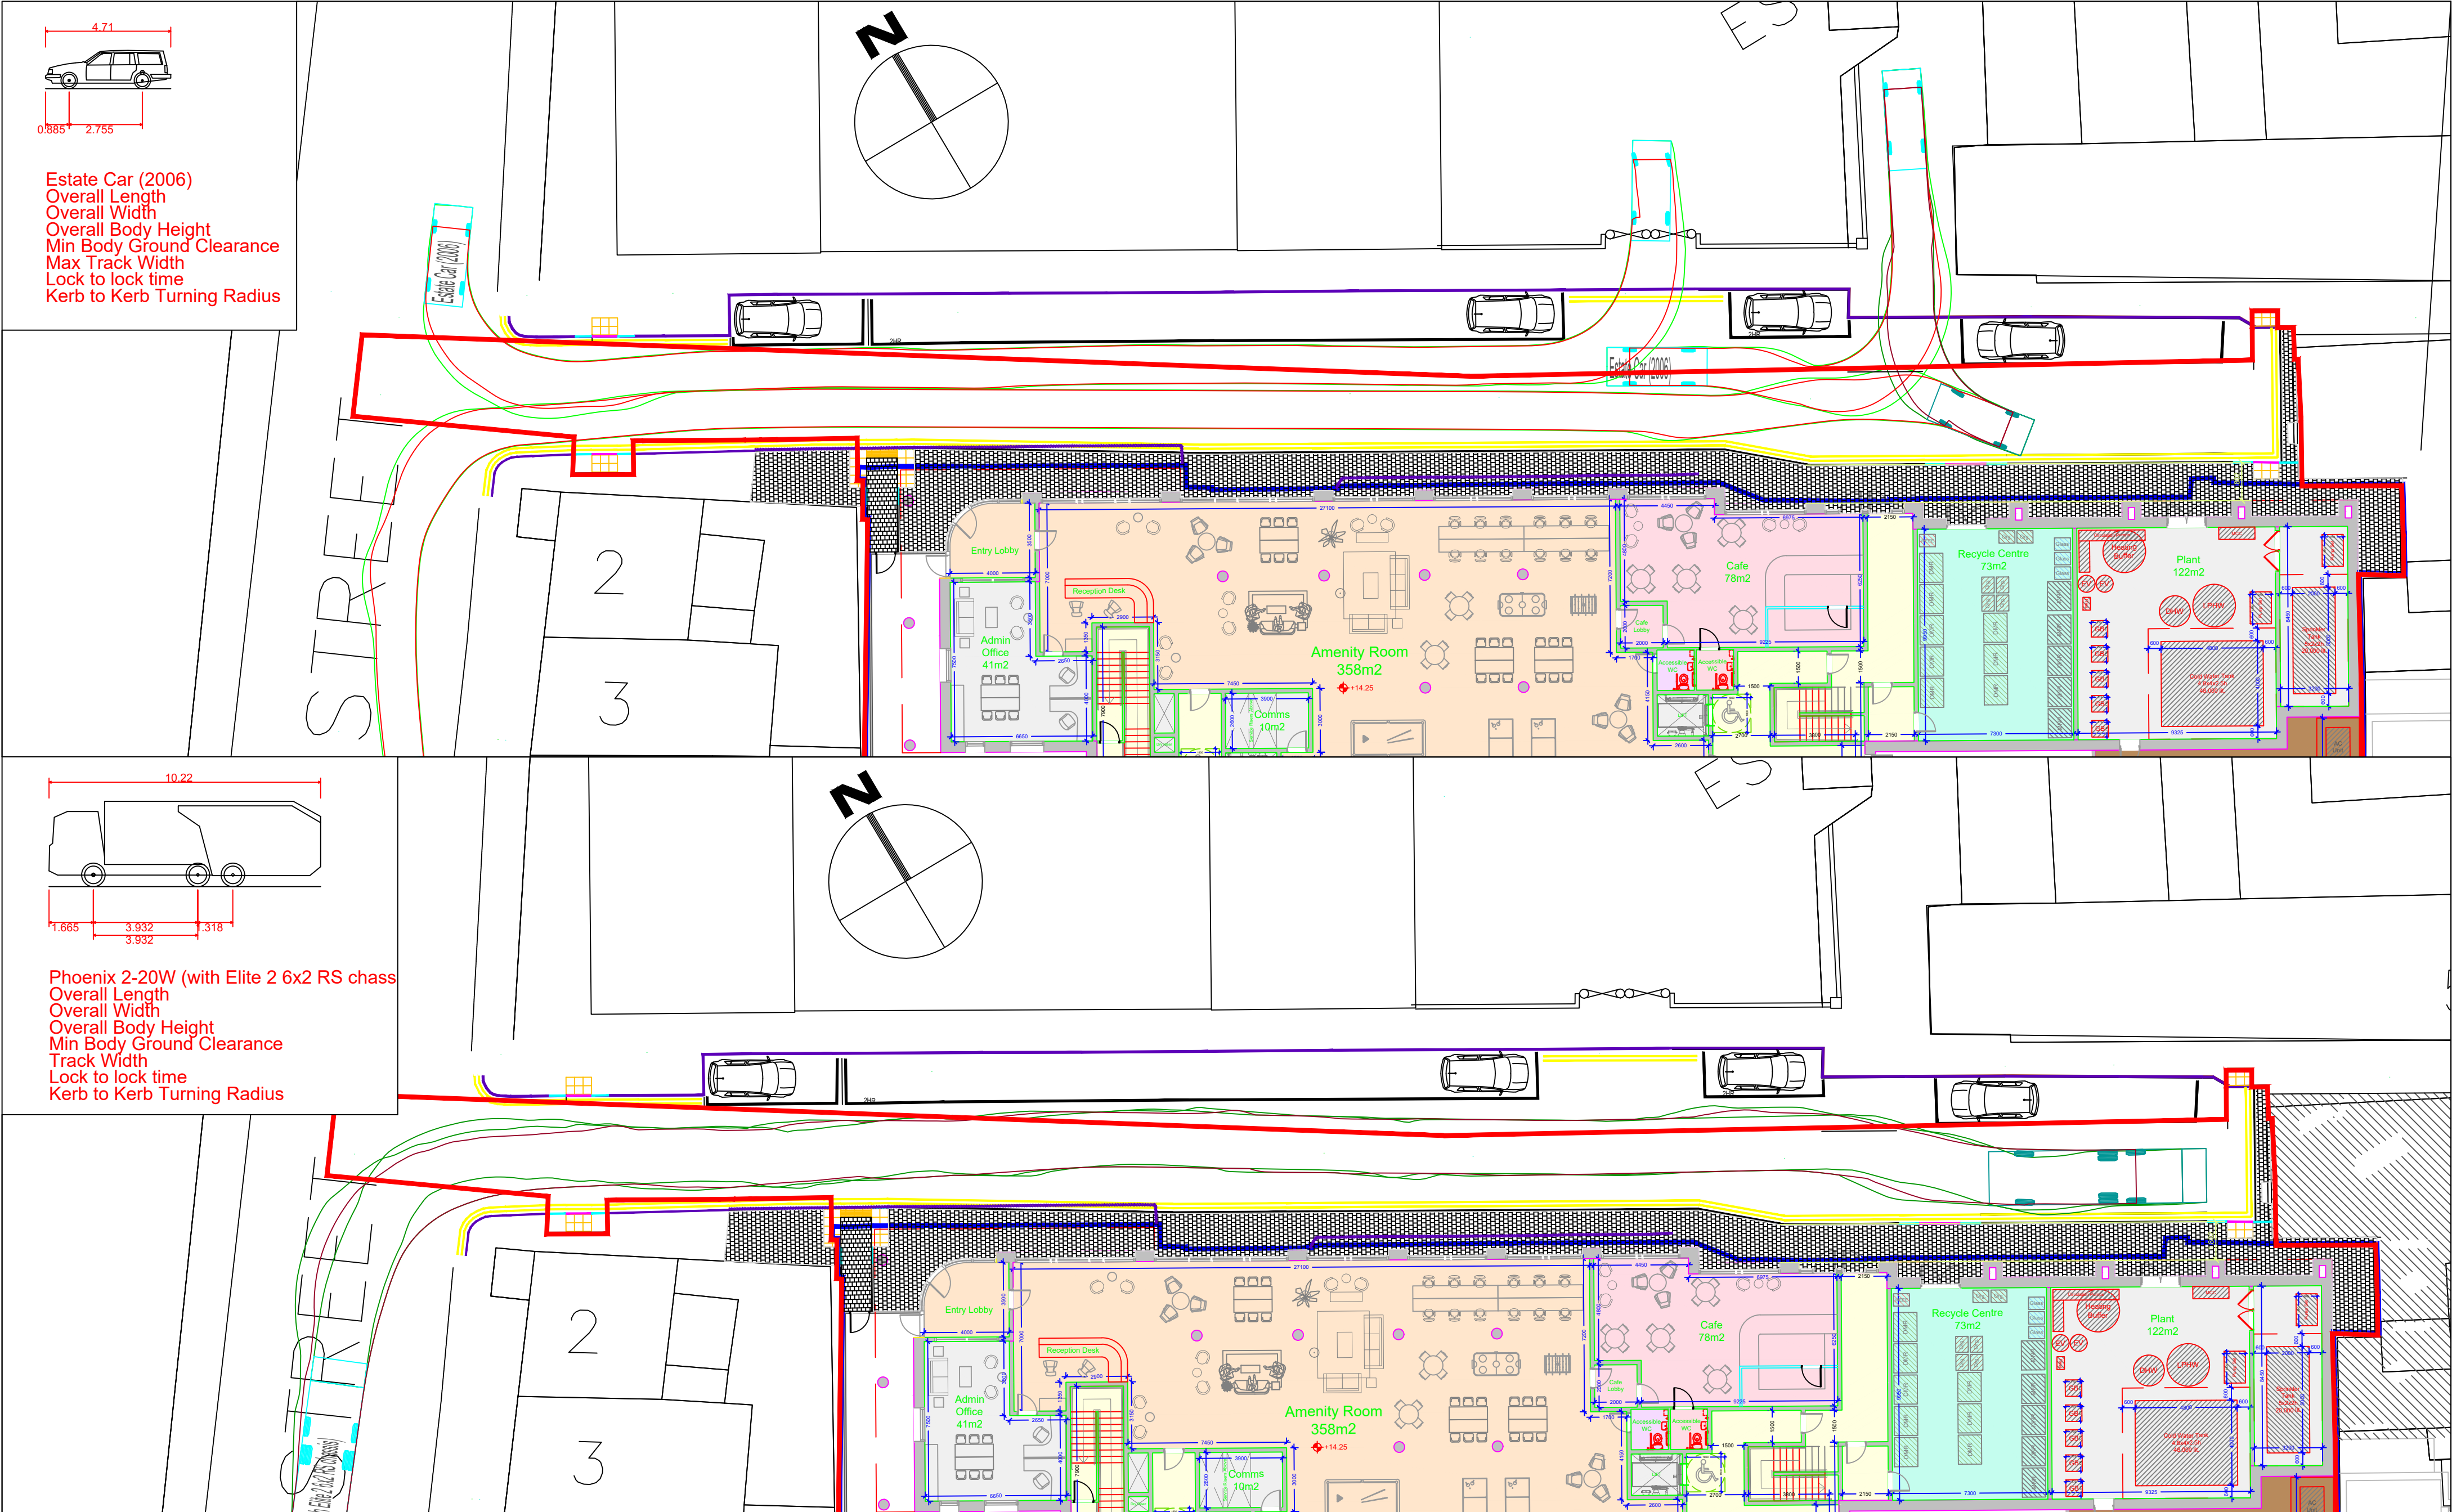

ISSUE REGISTER			
REV	DATE	BY	REVISION DESCRIPTION
NOTES			
DO NOT SCALE FROM THIS DRAWING. USE FIGURED DIMENSIONS IN ALL CASES. VERIFY DIMENSIONS ON SITE AND REPORT ANY DISCREPANCIES TO BDB CONSULTING LTD. THIS DRAWING TO BE READ IN CONJUNCTION WITH THE RELEVANT SPECIFICATION AND ARCHITECTS DRAWINGS. THIS DRAWING IS COPYRIGHT© AND MAY ONLY BE REPRODUCED WITH BDB CONSULTING LTD. PERMISSION.			

JOB
Limerick Student Accommodation

CLIENT
Ladys Lane PBSA

DRAWING
Autotrack Of Ladys Lane

DRN	MB	CHECKED	CG
DATE	16-07-26	SCALE	1 in 200 @ A2
Job No.	26-008-BDB-XXX-DR-CE-008	Drawing No.	PL0

BDB Consulting

30 O'Connell St.,
Limerick,
Co. Limerick

Ph: 061 - 468860
info@bdb.ie
www.bdb.ie